



SITE PLAN
SCALE: 1" = 40'

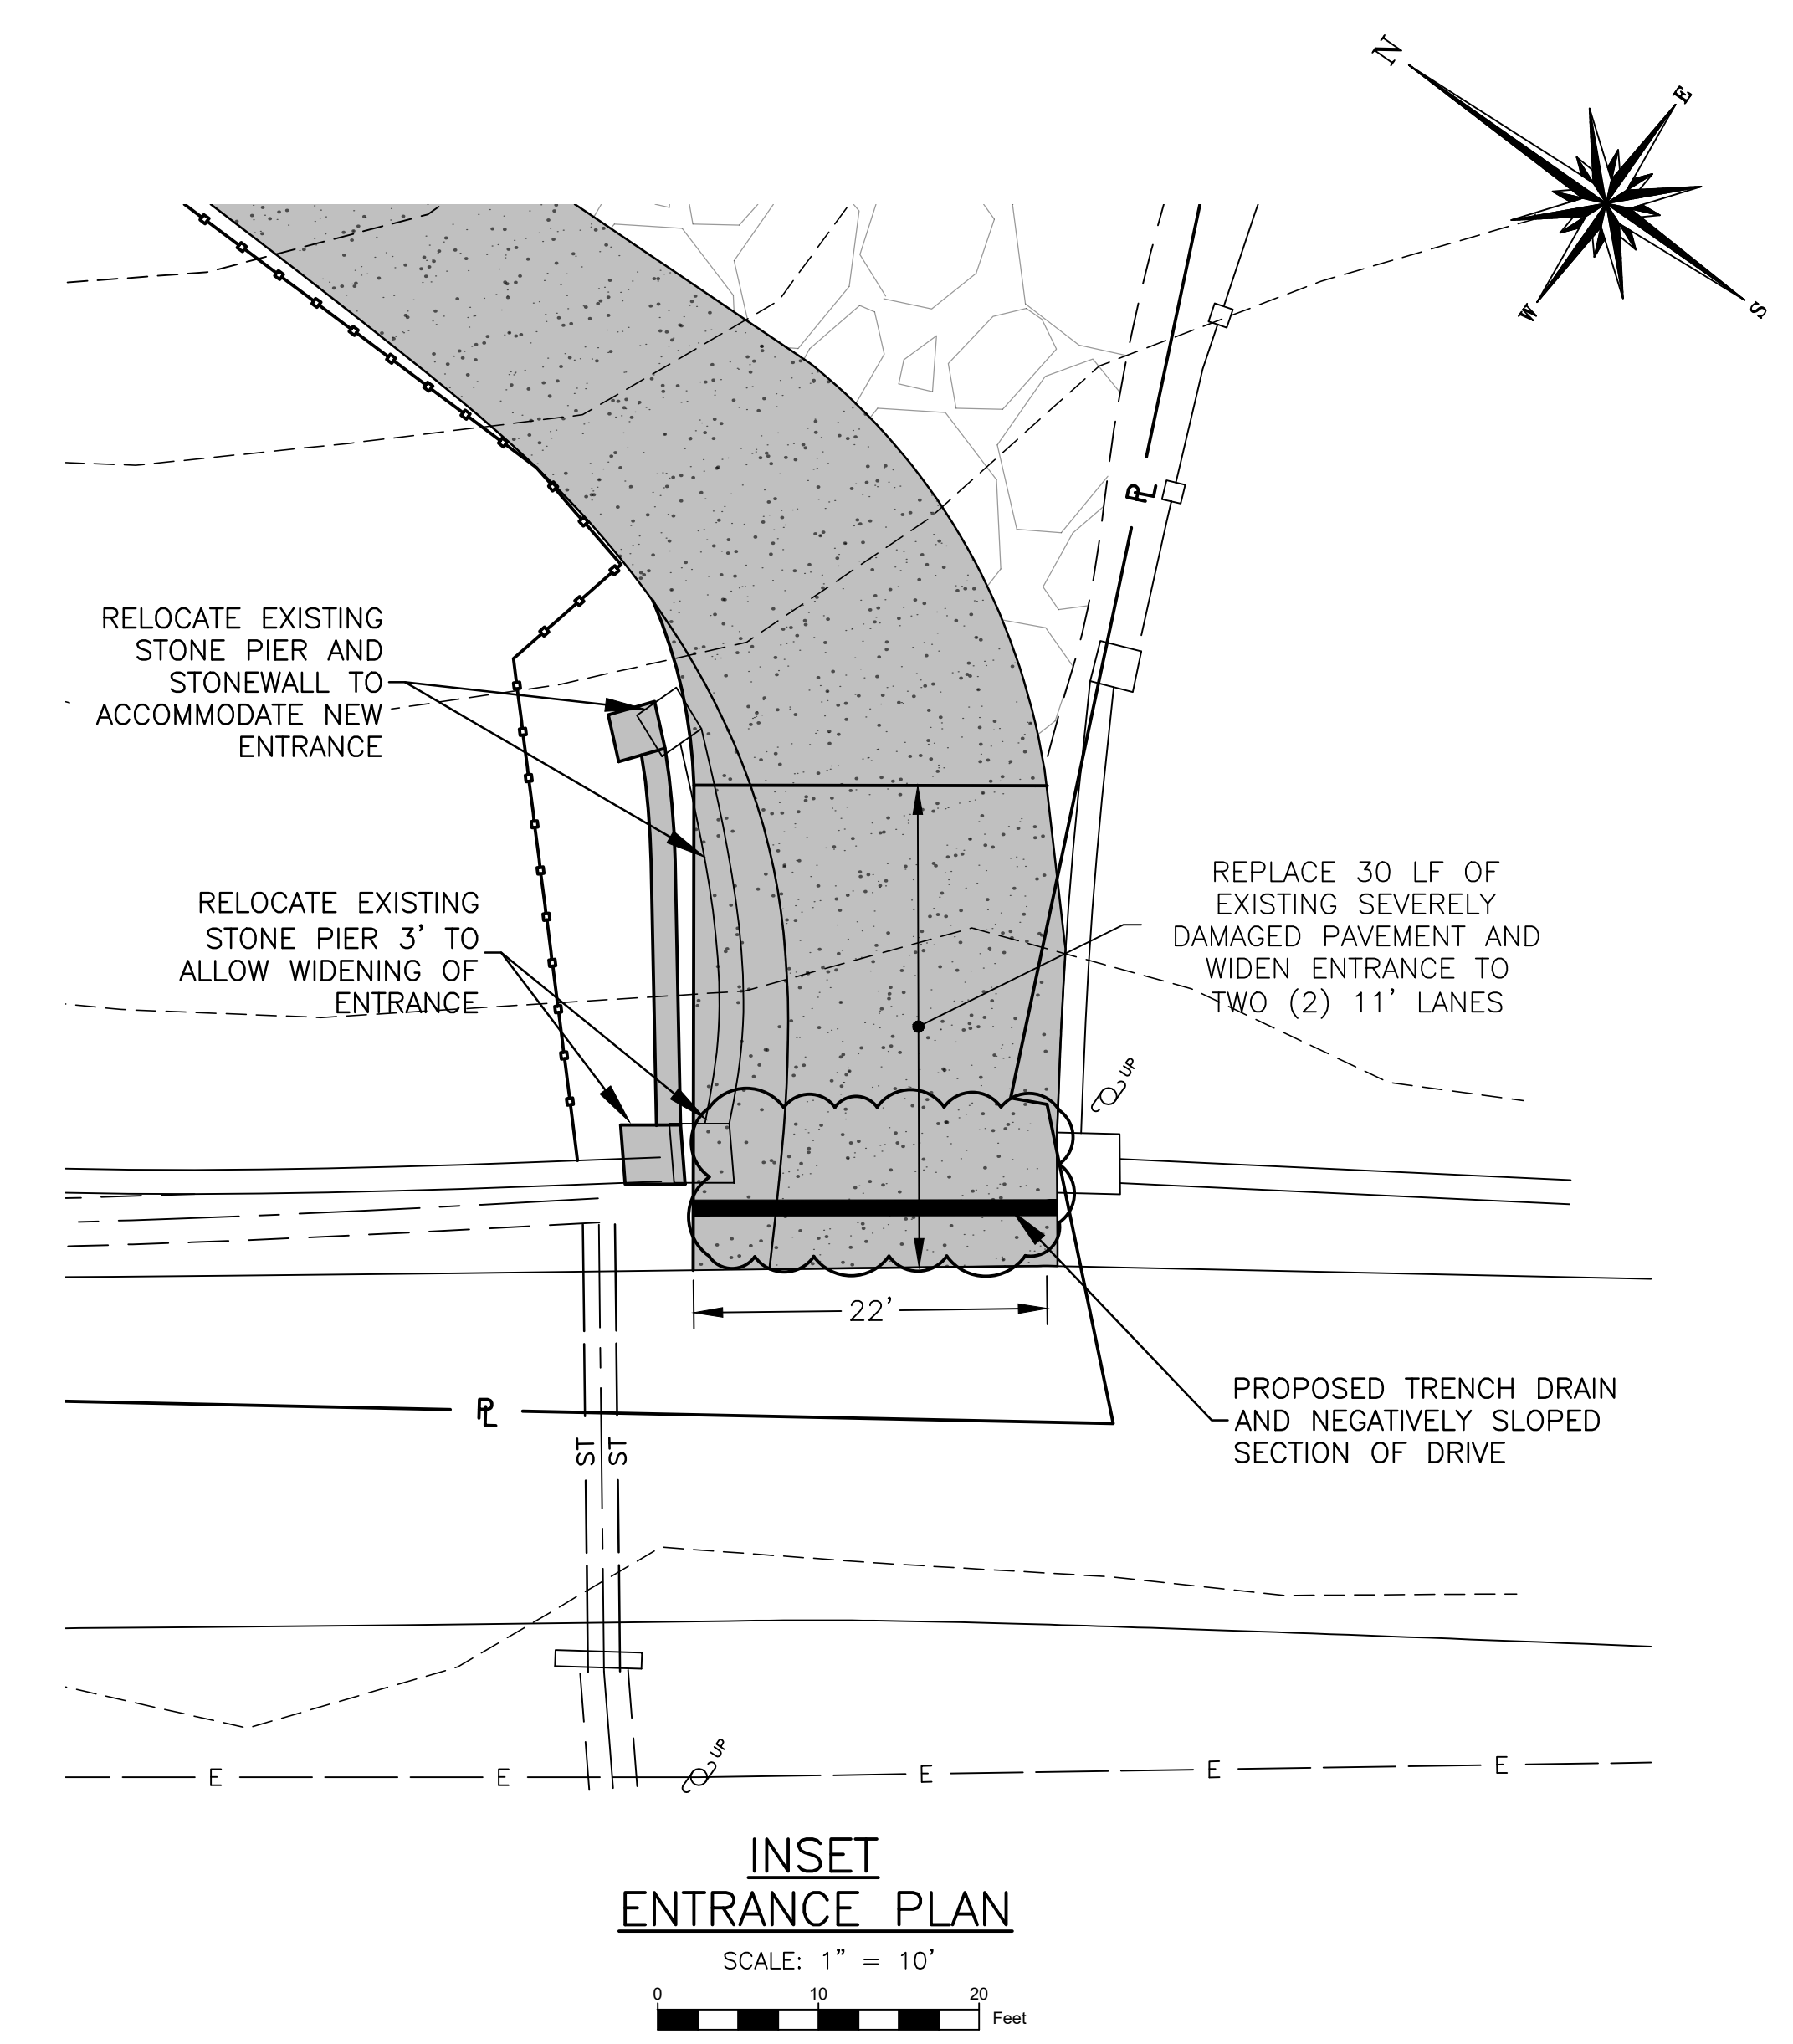

INSET ENTRANCE PLAN
SCALE: 1" = 10'

- LEGEND**
- PT3 ● PERC HOLE LOCATION
 - TH3 ● TEST HOLE LOCATION
 - EXISTING BLACKTOP DRIVEWAY
 - PROPOSED BLACKTOP
 - GRAVEL

NOTE: The location of existing underground utilities are shown in an approximate way only and have not been independently verified by the owner or its representative. The contractor shall determine the exact location of all existing utilities before commencing work, and agrees to be fully responsible for any and all damages which might be occasioned by the contractor's failure to exactly locate and preserve any and all underground utilities.

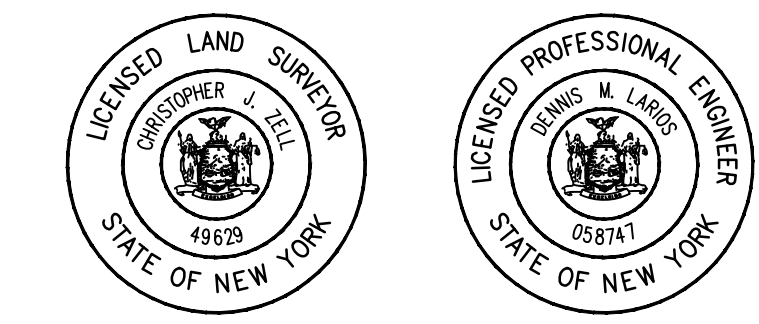

Unauthorized alteration or addition to a plan bearing a licensed engineer's seal is a violation of section 7209, subdivision 2, of the New York State Education Law.

ENTRANCE PLAN		THE AURUM PLANK ROAD	
TOWN OF SHANDAKEN		ULSTER COUNTY NEW YORK	
DATE	REVISION RECORD	BRINNIER & LARIOS, P.C. ENGINEERS & LAND SURVEYORS 67 MAIDEN LANE KINGSTON, N.Y. Phone: 845-338-7622 Fax: 845-338-7660	
SCALE	DATE	DATE	SHEET NO.
AS SHOWN	OCT. 2023	OCT. 2023	1 OF 1
	DWG	CHK	
	WFP	AMD	