

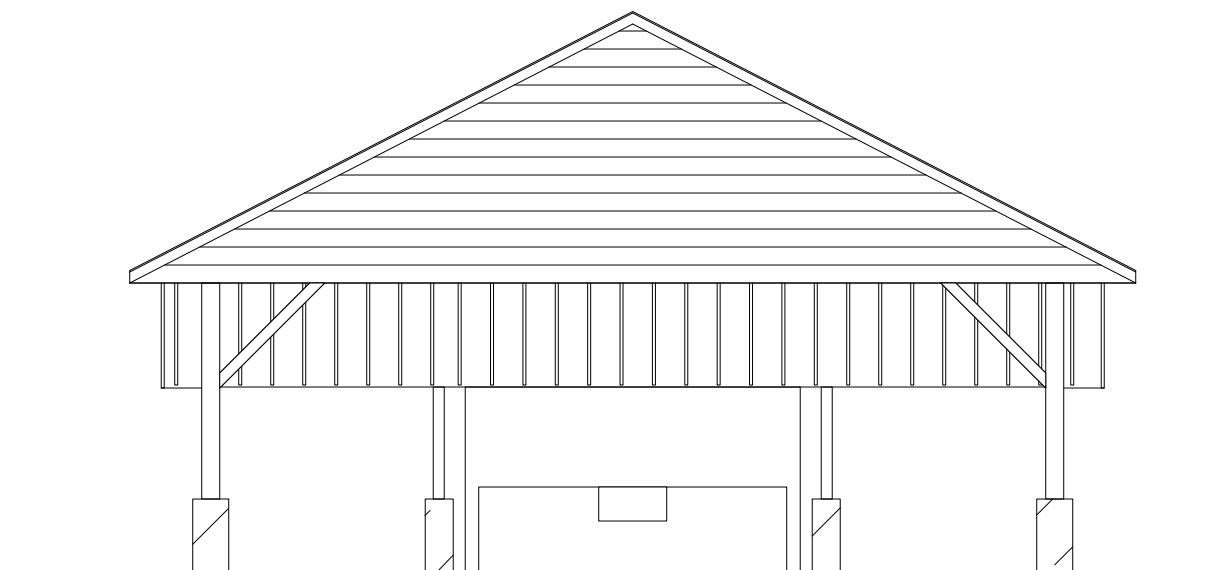


1 Front Elevation

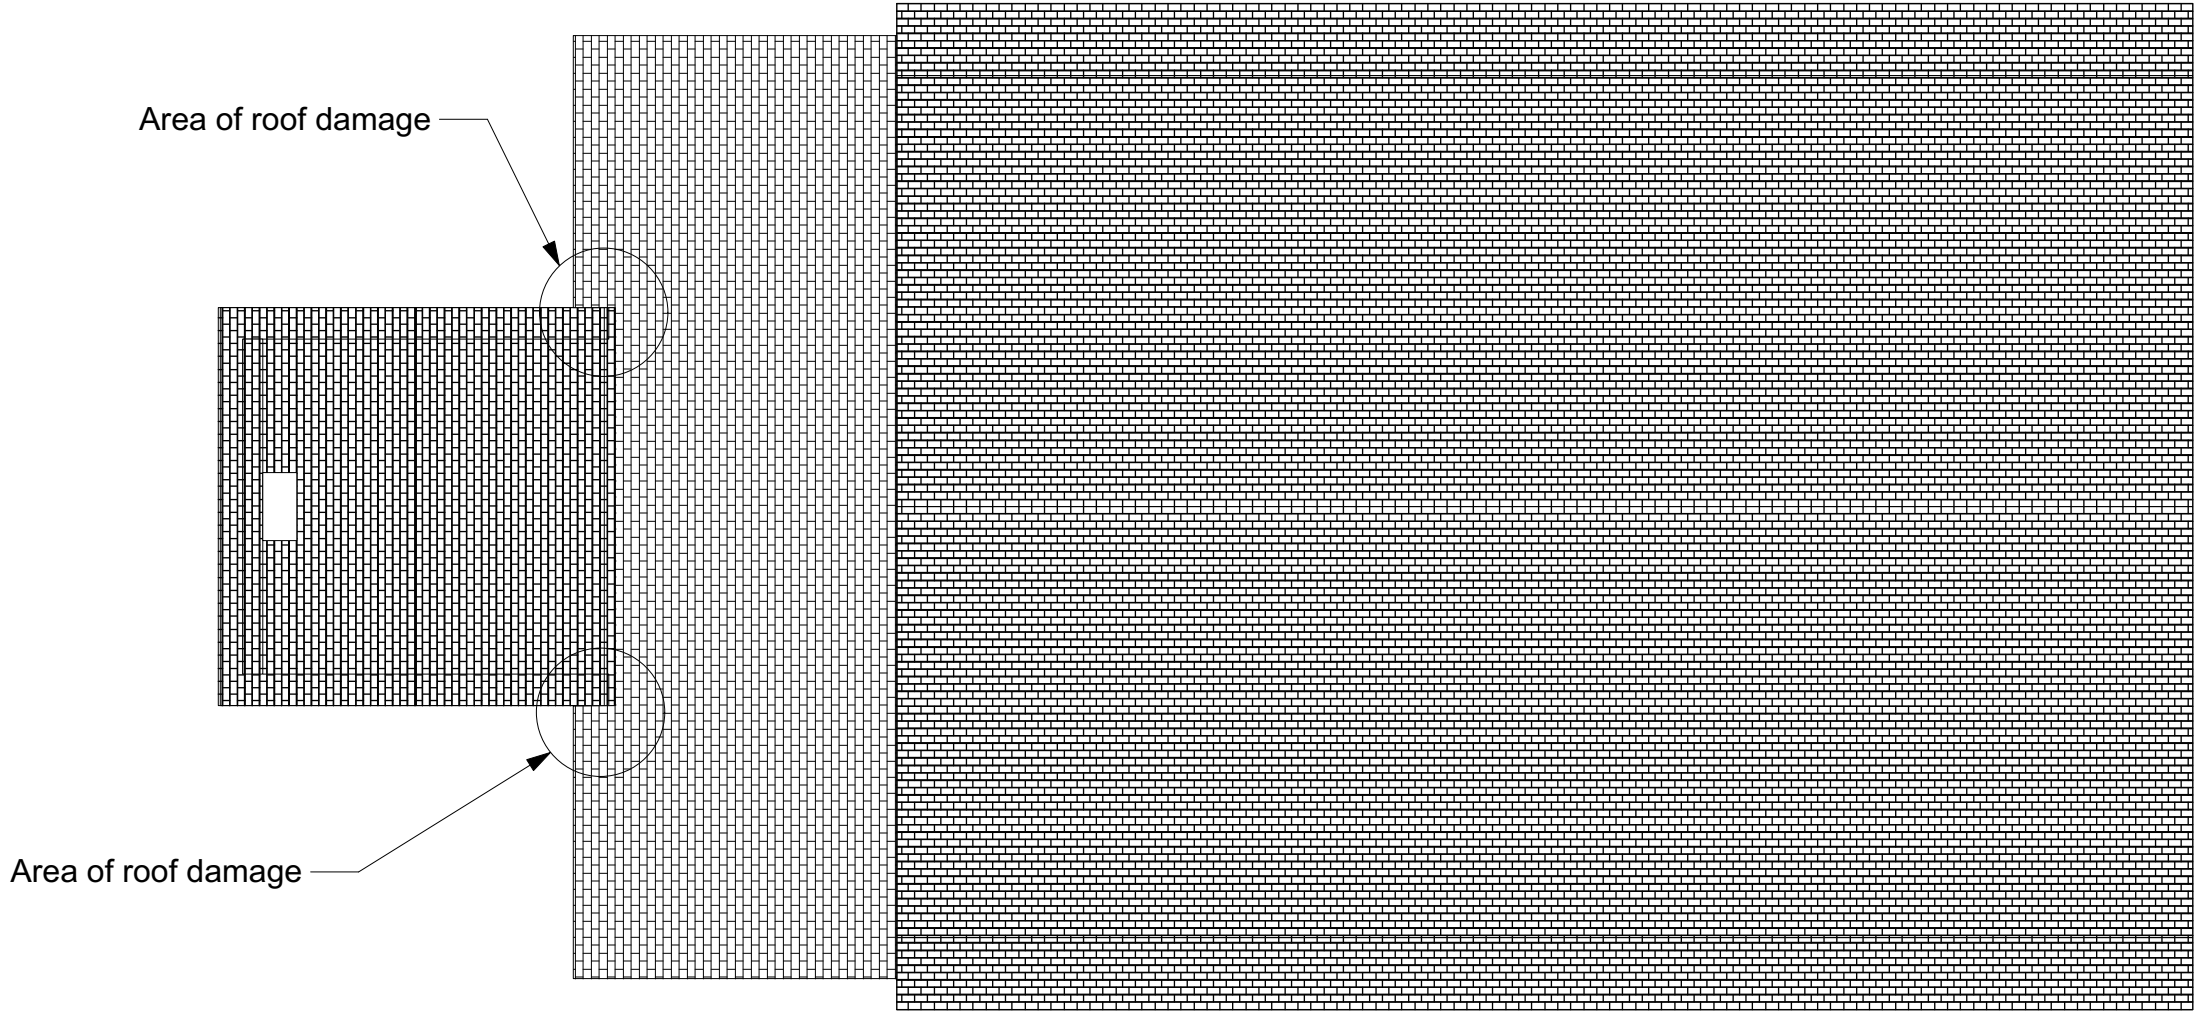

2 Side Elevation

TOWN of SHANDAKEN Glenbrook Park	
Pavilion Floorplan - Electrical	
Scale : 0'-1/8" = 1'-0"	5 September 2023
FOR BID PURPOSES ONLY	

 


TOWN of SHANDAKEN
Glenbrook Park

Pavilion Plan - Roof


Scale : 0'-1/8" = 1'-0"

5 September 2023

FOR BID PURPOSES ONLY


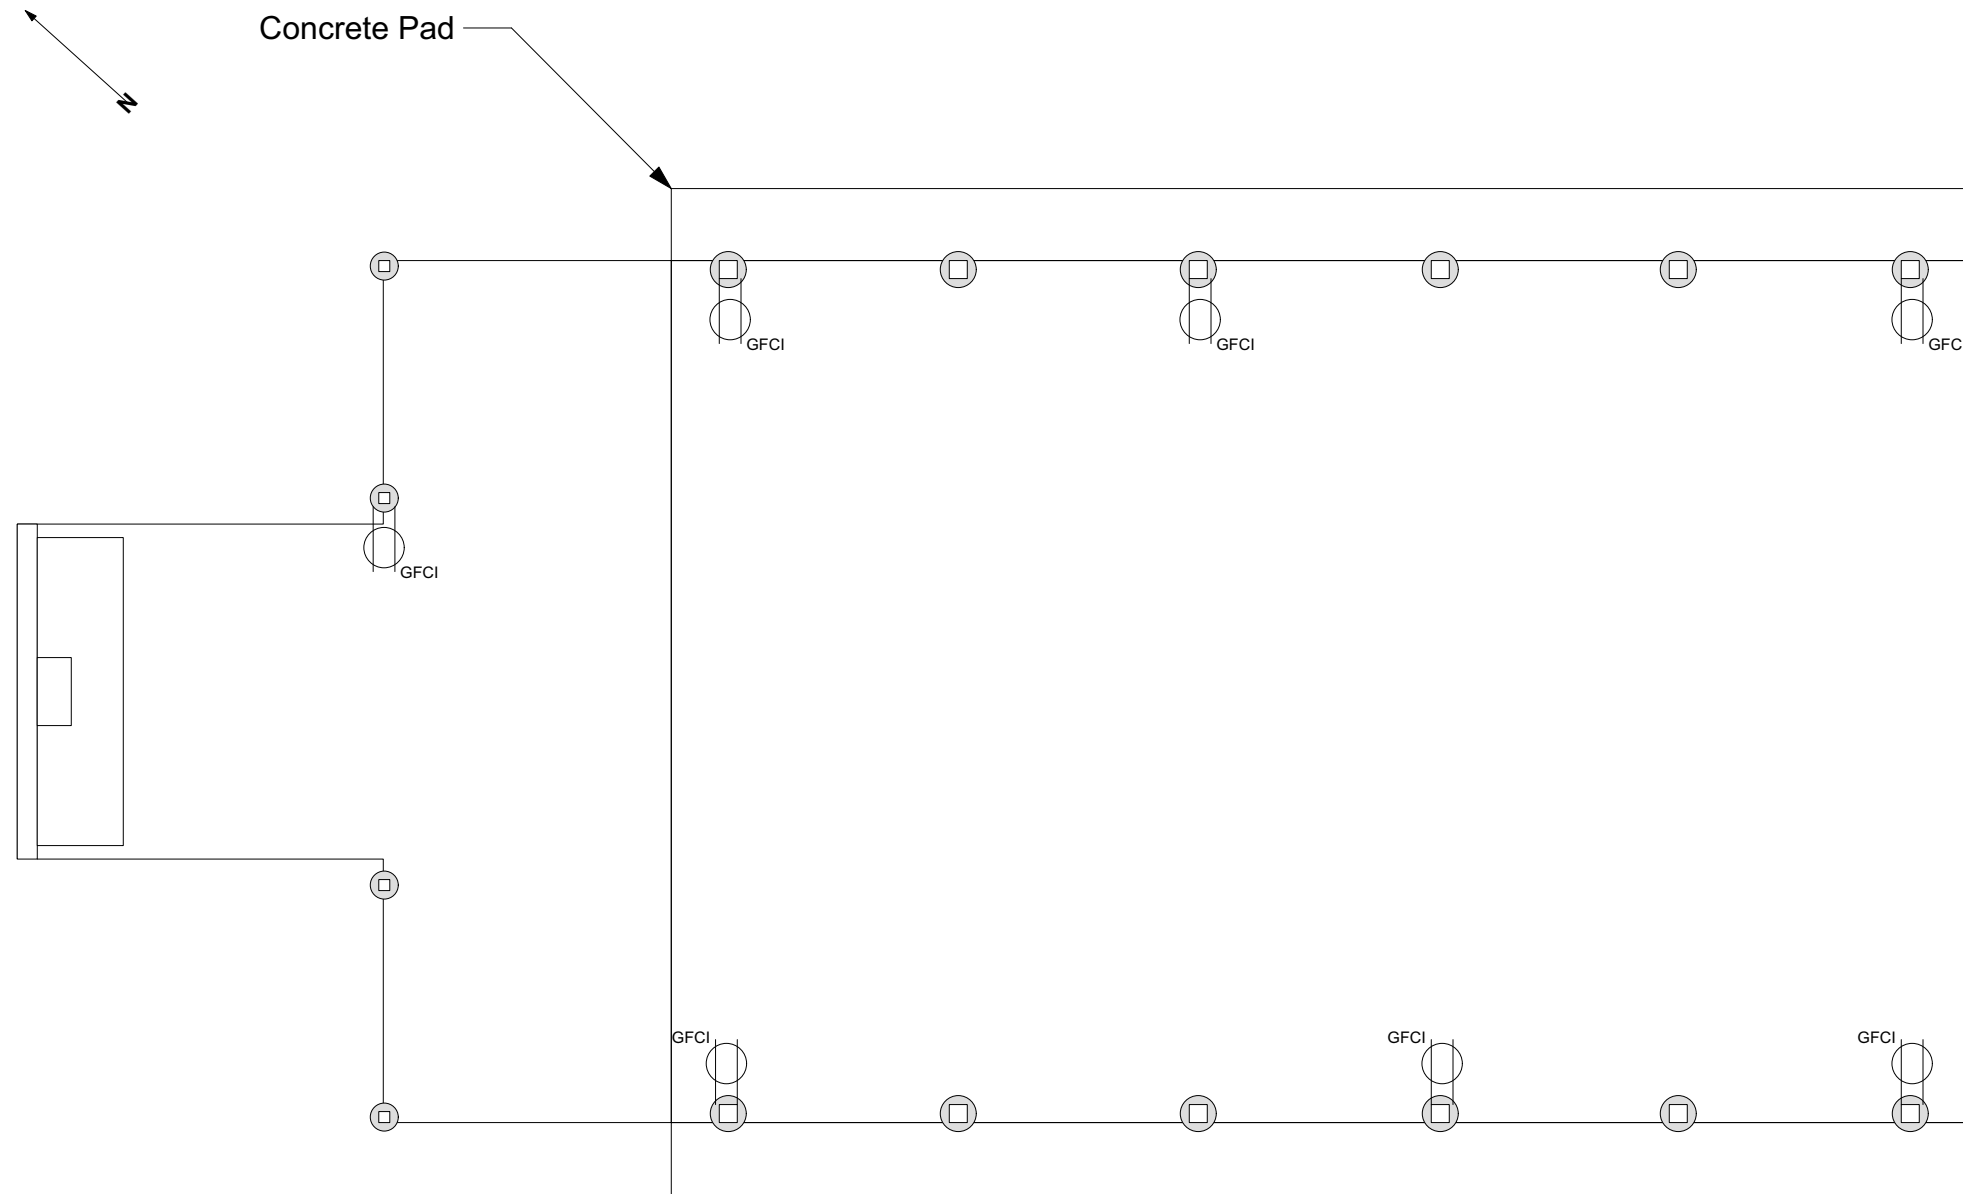


1 Floor Plan - Electrical

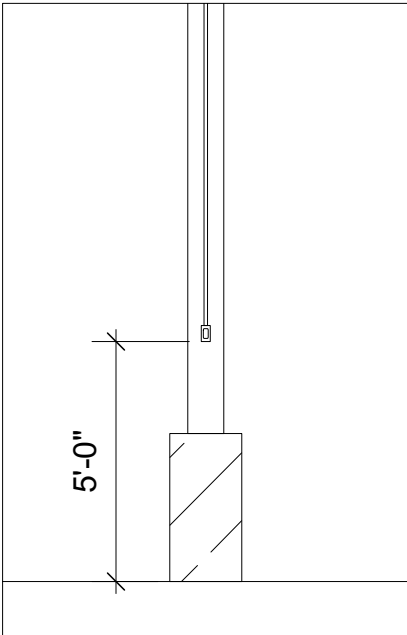


2 Electrical Detail - TYP
Scale: 1/4" = 1'-0"

TOWN of SHANDAKEN Glenbrook Park	
Pavilion Floorplan - Electrical	
Scale : 0'-1/8" = 1'-0"	5 September 2023
FOR BID PURPOSES ONLY	

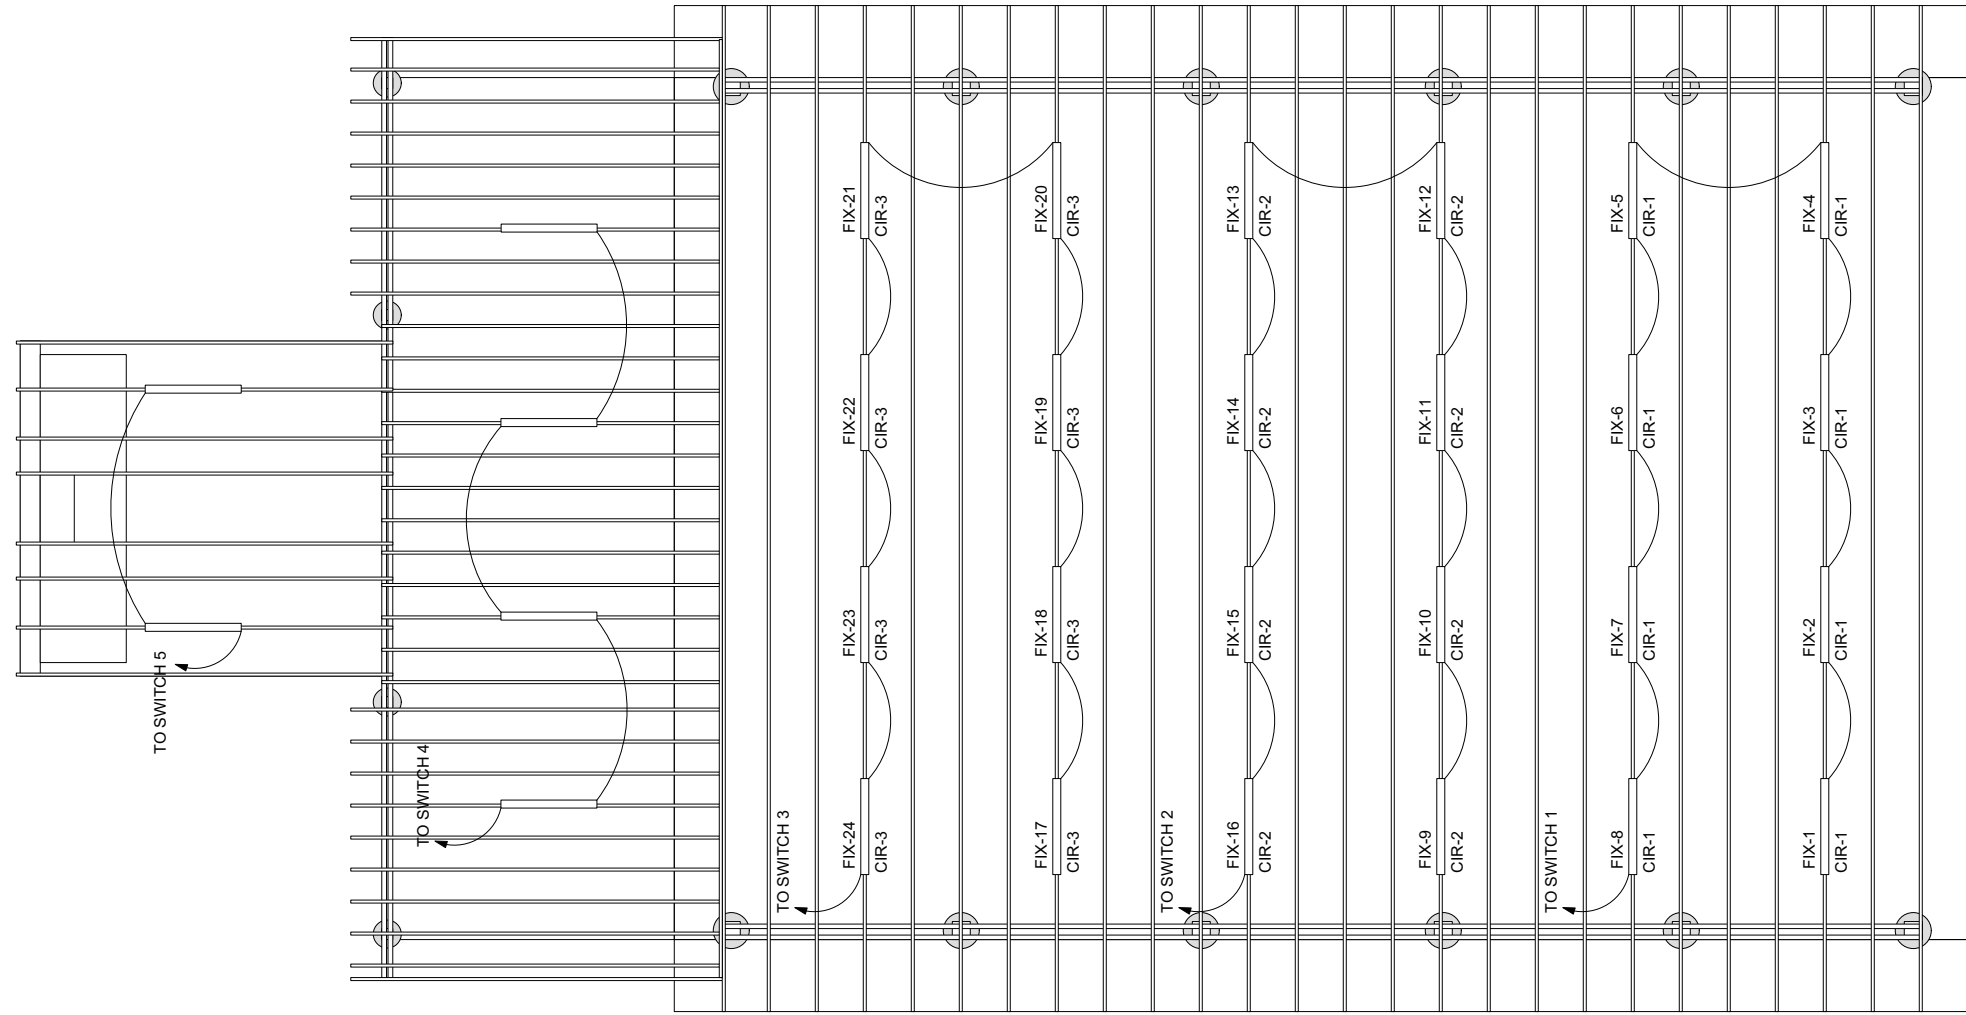 


FIX-#		Barrina LED Shop Light
CIR-#		


TOWN of SHANDAKEN Glenbrook Park	
Pavilion Reflected Ceiling Plan	
Scale : 0'-1/8" = 1'-0"	5 September 2023
FOR BID PURPOSES ONLY	

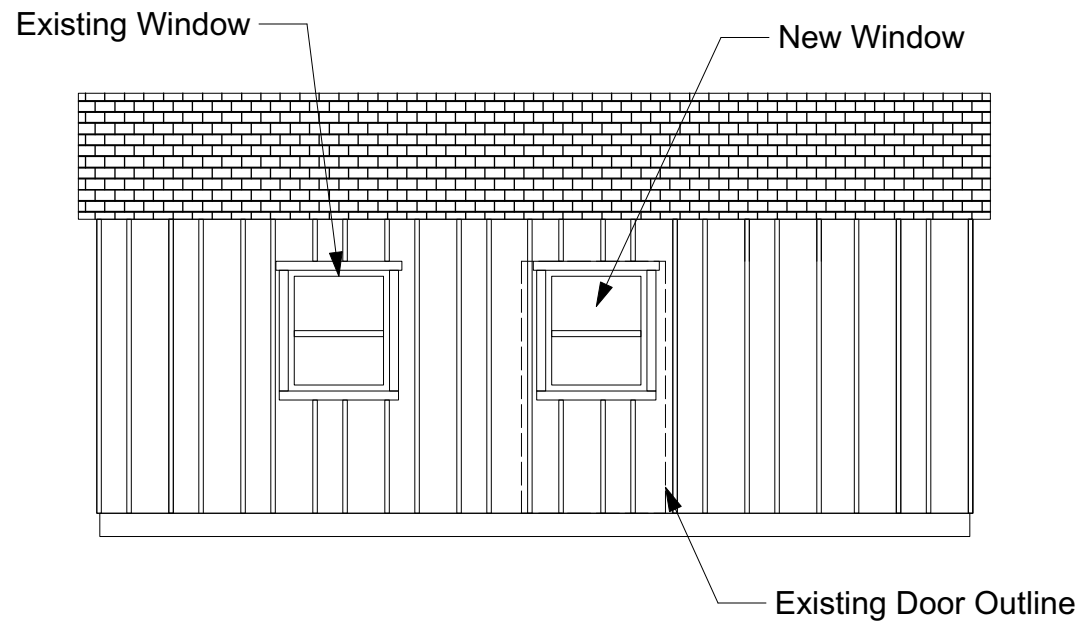

1 Elevation - Rear

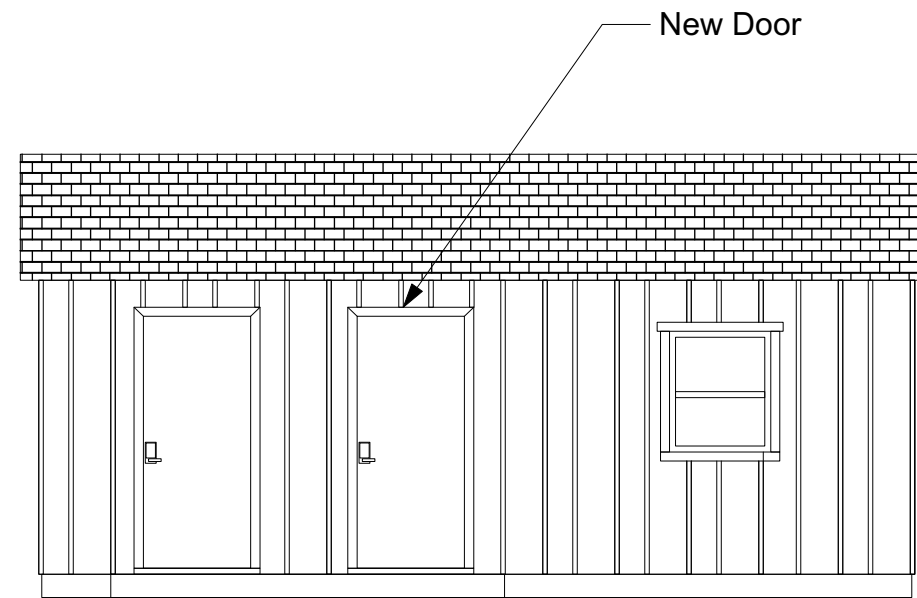

2 Elevation - Front

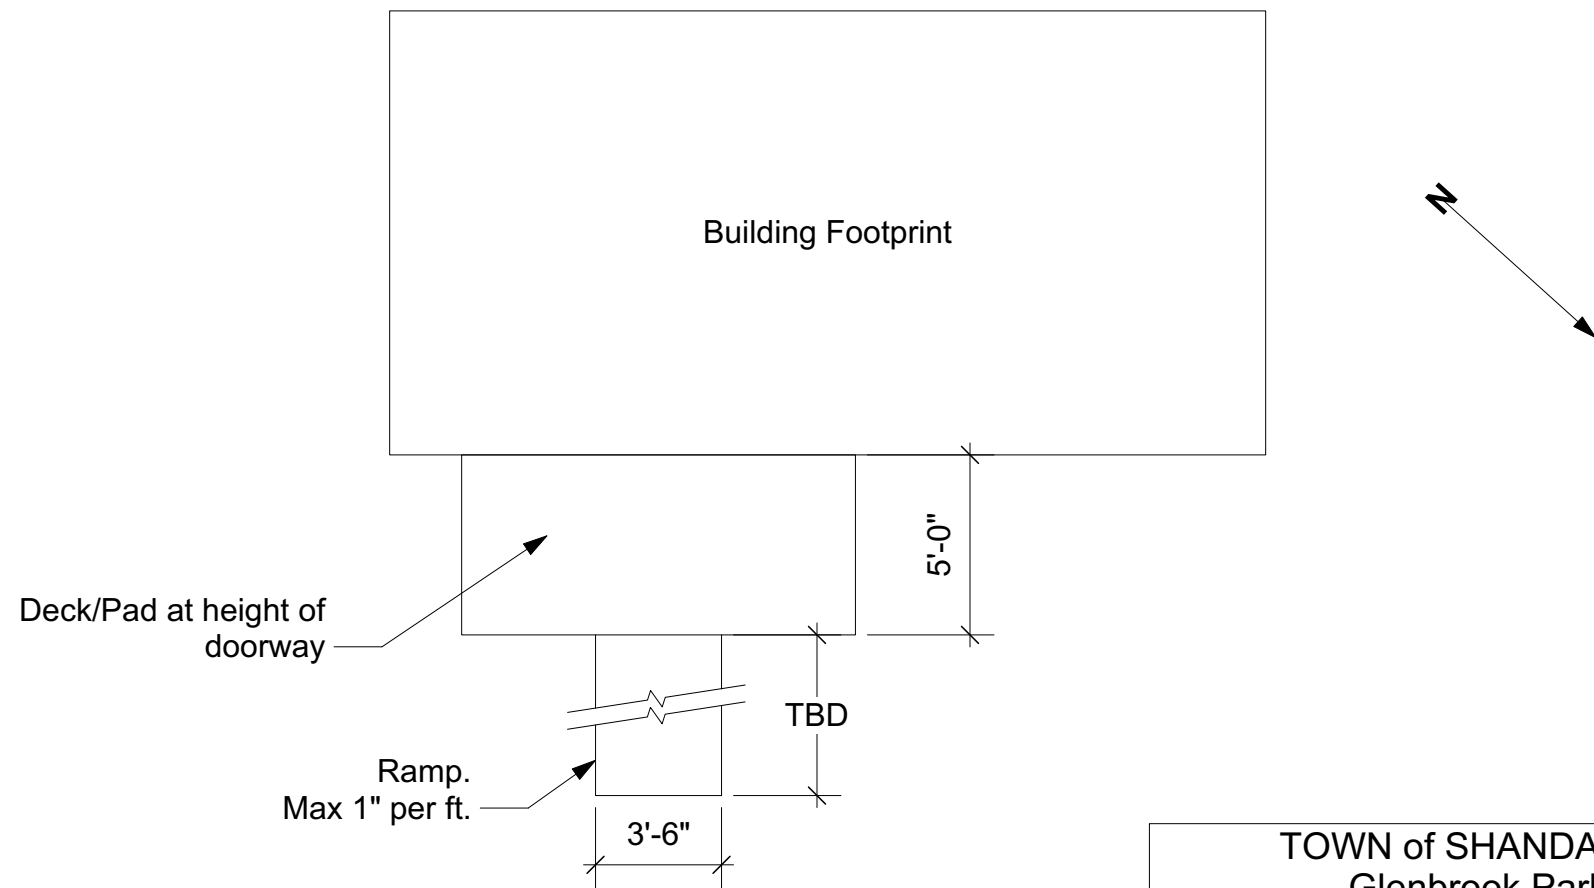

3 Groundplan

General Notes

1. Dimensions are approximate.
2. Entry deck and ramp must meet ADA requirements.
3. Depending on final deck design, railings may be necessary. Consult local codes.

TOWN of SHANDAKEN Glenbrook Park	
Bathrooms / Storage	
Scale : 0'-3/16" = 1'-0"	5 September 2023
FOR BID PURPOSES ONLY	