


1 SITE PLAN  
A-100 1" = 30'-0"

SITE MAP

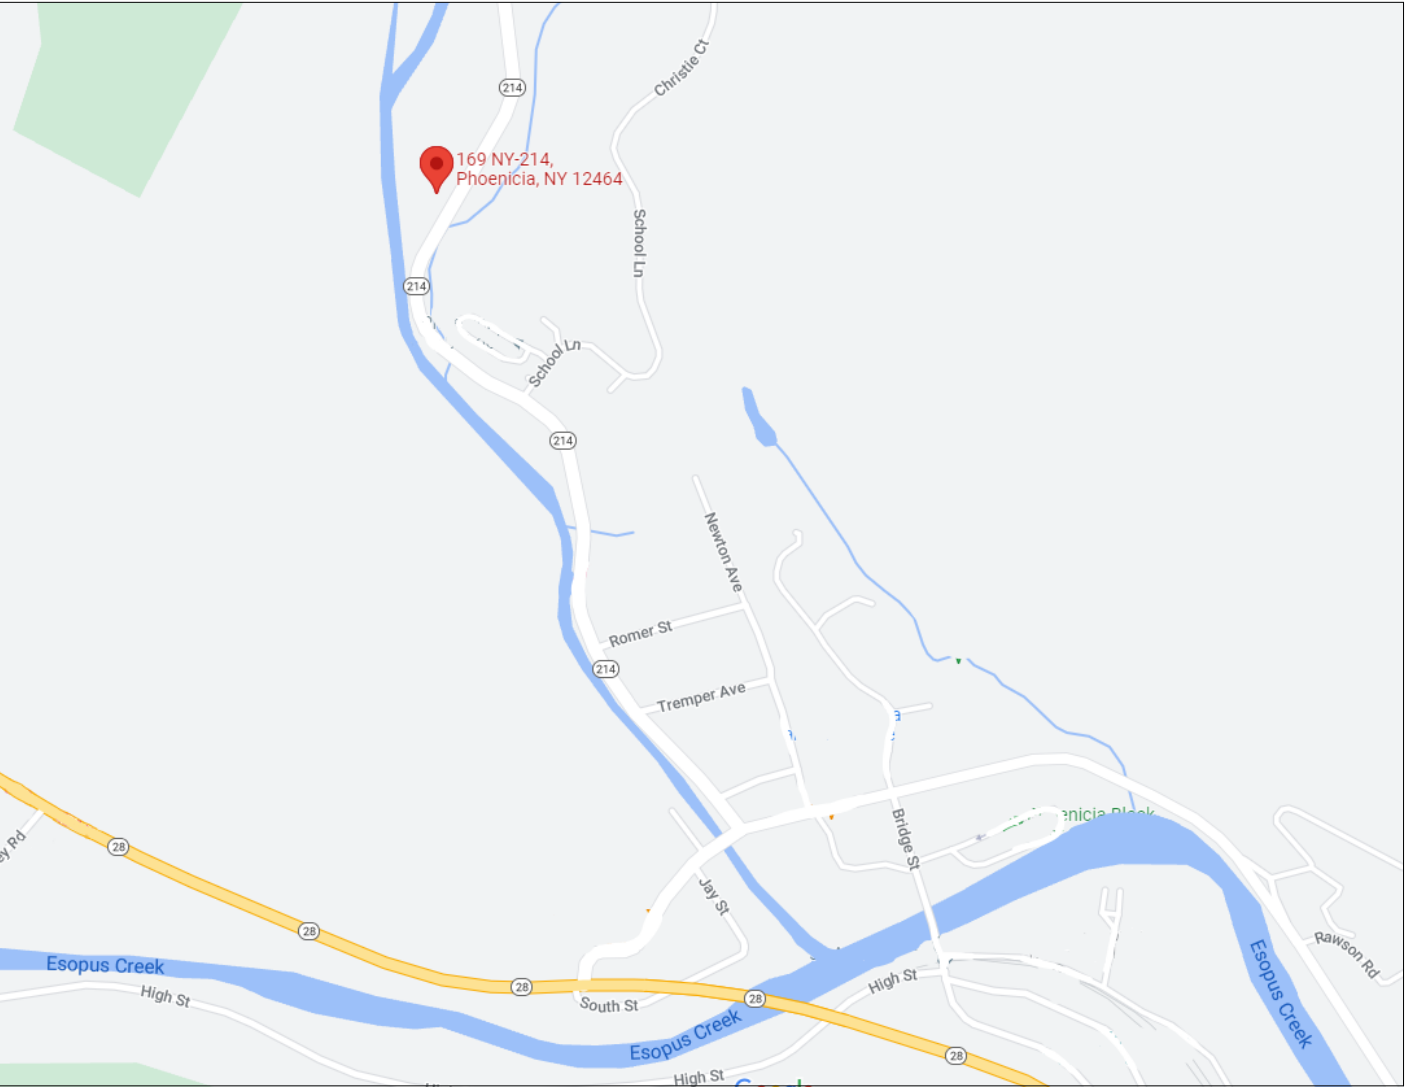

169 RT 214

CLIENT  
PATRICK MCGANN  
169 RT 214  
SHANDAKEN NY 12464

ARCHITECT  
ARCHITECTURE + CONSTRUCTION, PLLC  
611 Broadway, Suite 618, New York, NY 10012  
info@apluscnyc.com | T 212 845 9611

No.	Description	Date
ISSUE:		
PROJECT:		
169 RT 214		

SITE PLAN

Date:	10/21/22
Project No:	2226
Drawn By:	DC
Checked By:	JP

DWG NO:

A-100