


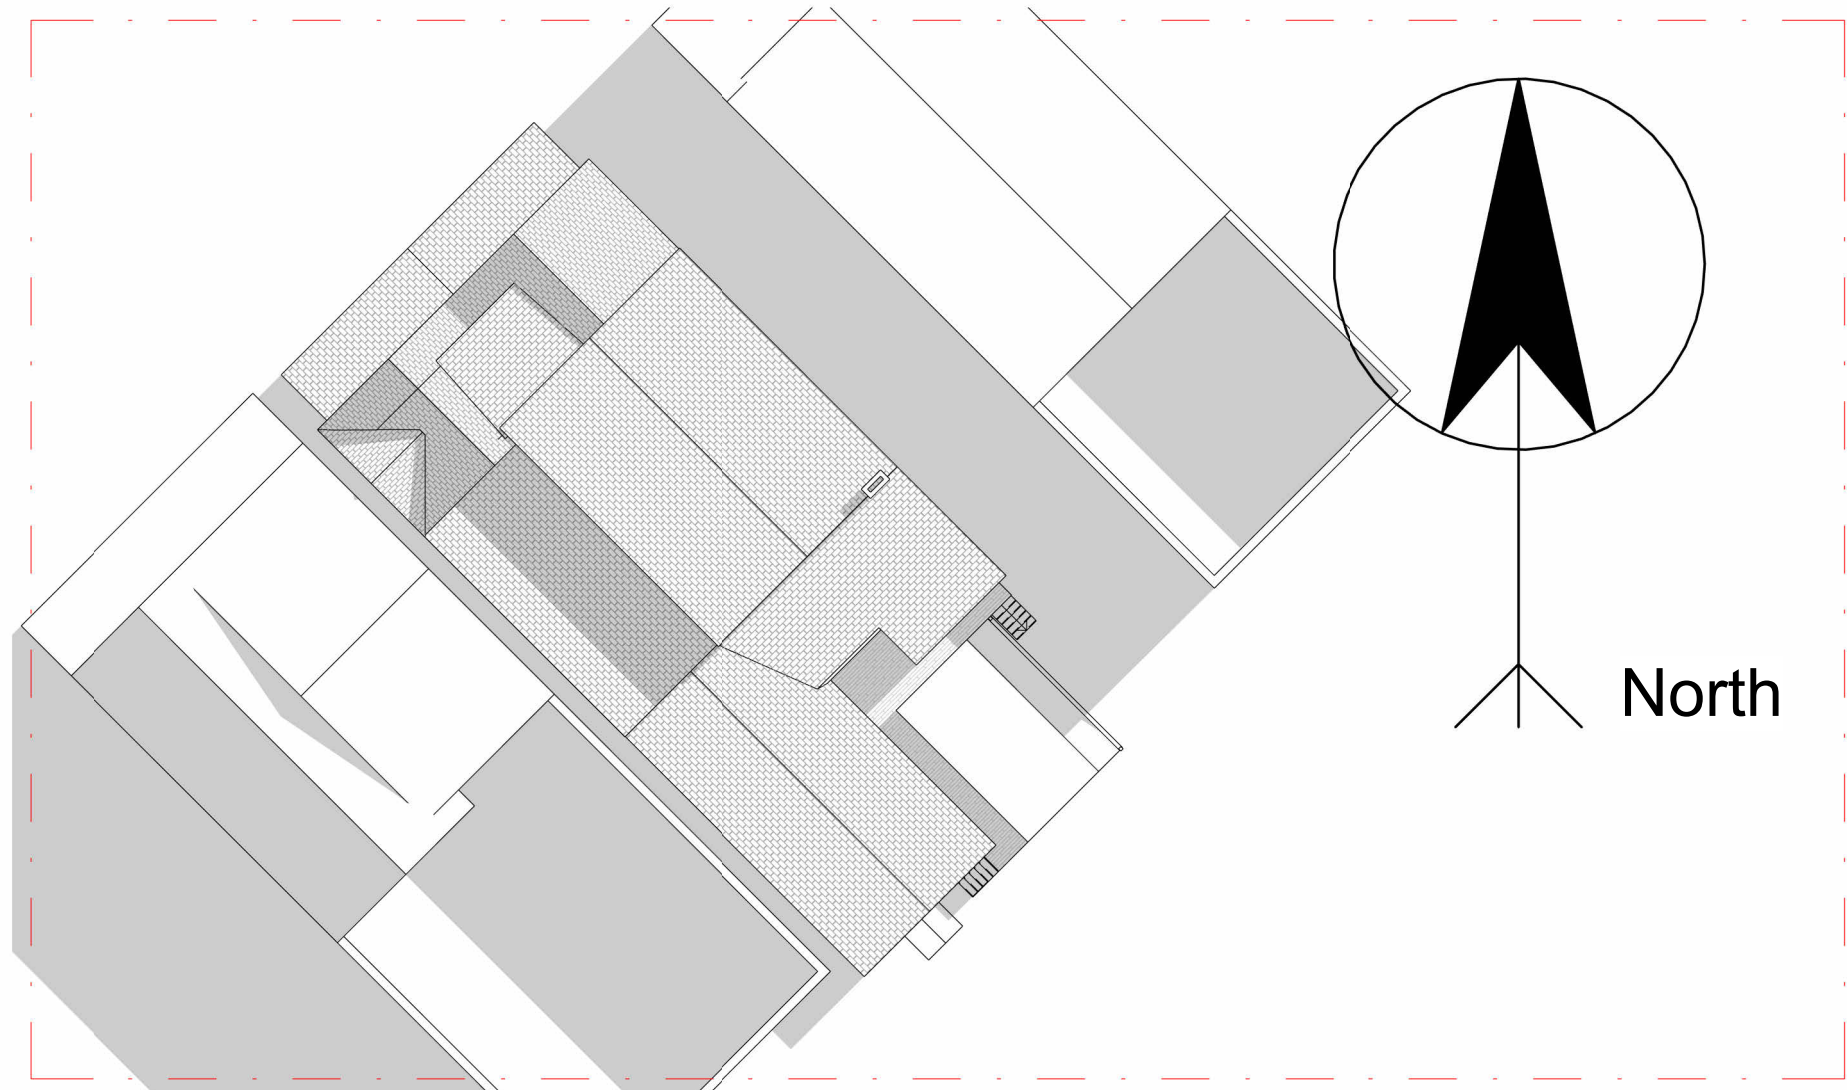

W R I G H T
ARCHITECTS
233 FAIR STREET
KINGSTON, NEW YORK
1 2 4 0 1
845 - 338 - 3383
FAX - 338 - 3133

RICCIARDELLA'S HOTEL &
RESTAURANT
54 MAIN STREET, PHOENICIA, NY 12464


REVISIONS:	
SUBMISSION DATE : 02/11/2019	
INITIAL PREVIEW W DOB: 03/12/2025	

COVER PAGE

JOB #
1510

2/25/2019



DOB B-SCAN SHEET NUMBER
A-001

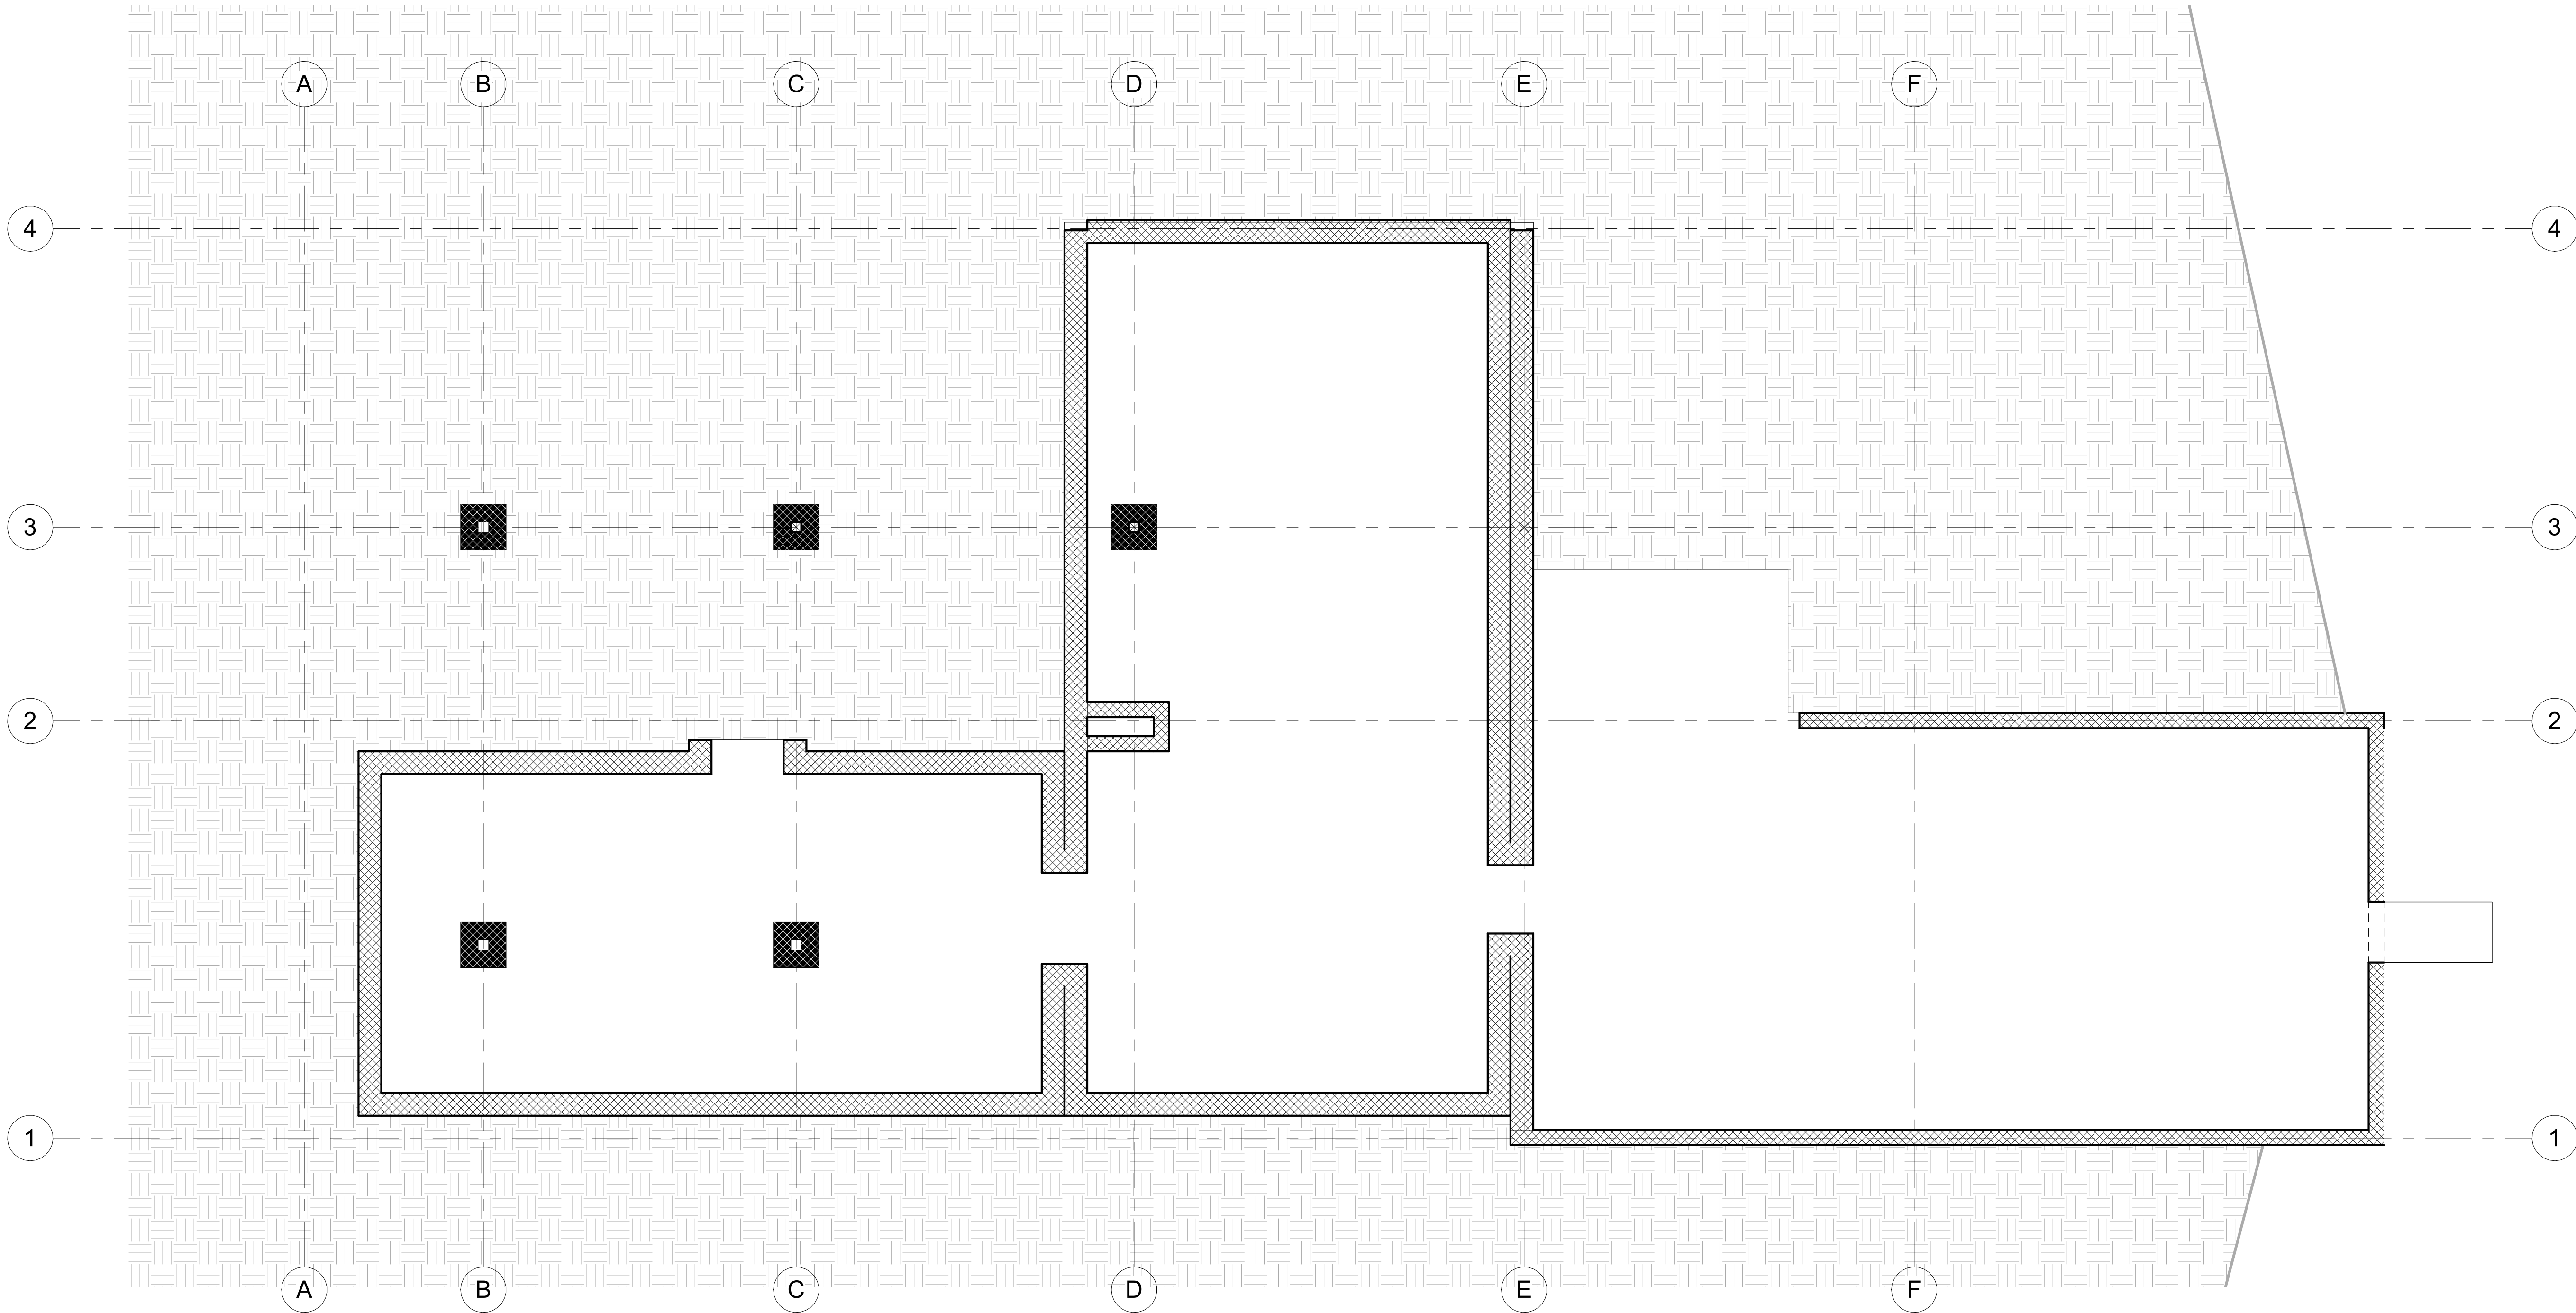

1 EXISTING BASEMENT
1/4" = 1'-0"

	EXISTING WALLS
	NEW WALLS


W R I G H T
ARCHITECTS
233 FAIR STREET
KINGSTON, NEW YORK
1 2 4 0 1
845 - 338 - 3383
FAX - 338 - 3133

  

RICCIARDELLA'S HOTEL &
RESTAURANT
54 MAIN STREET, PHOENICIA, NY 12464

REVISIONS:	
SUBMISSION DATE : 02/11/2019	
INITIAL PREVIEW W DOB: 03/12/2025	

EXISTING BASEMENT/ CRAWL SPACE	
JOB # 1510	2/25/2019
DOB B-SCAN SHEET NUMBER A-100	

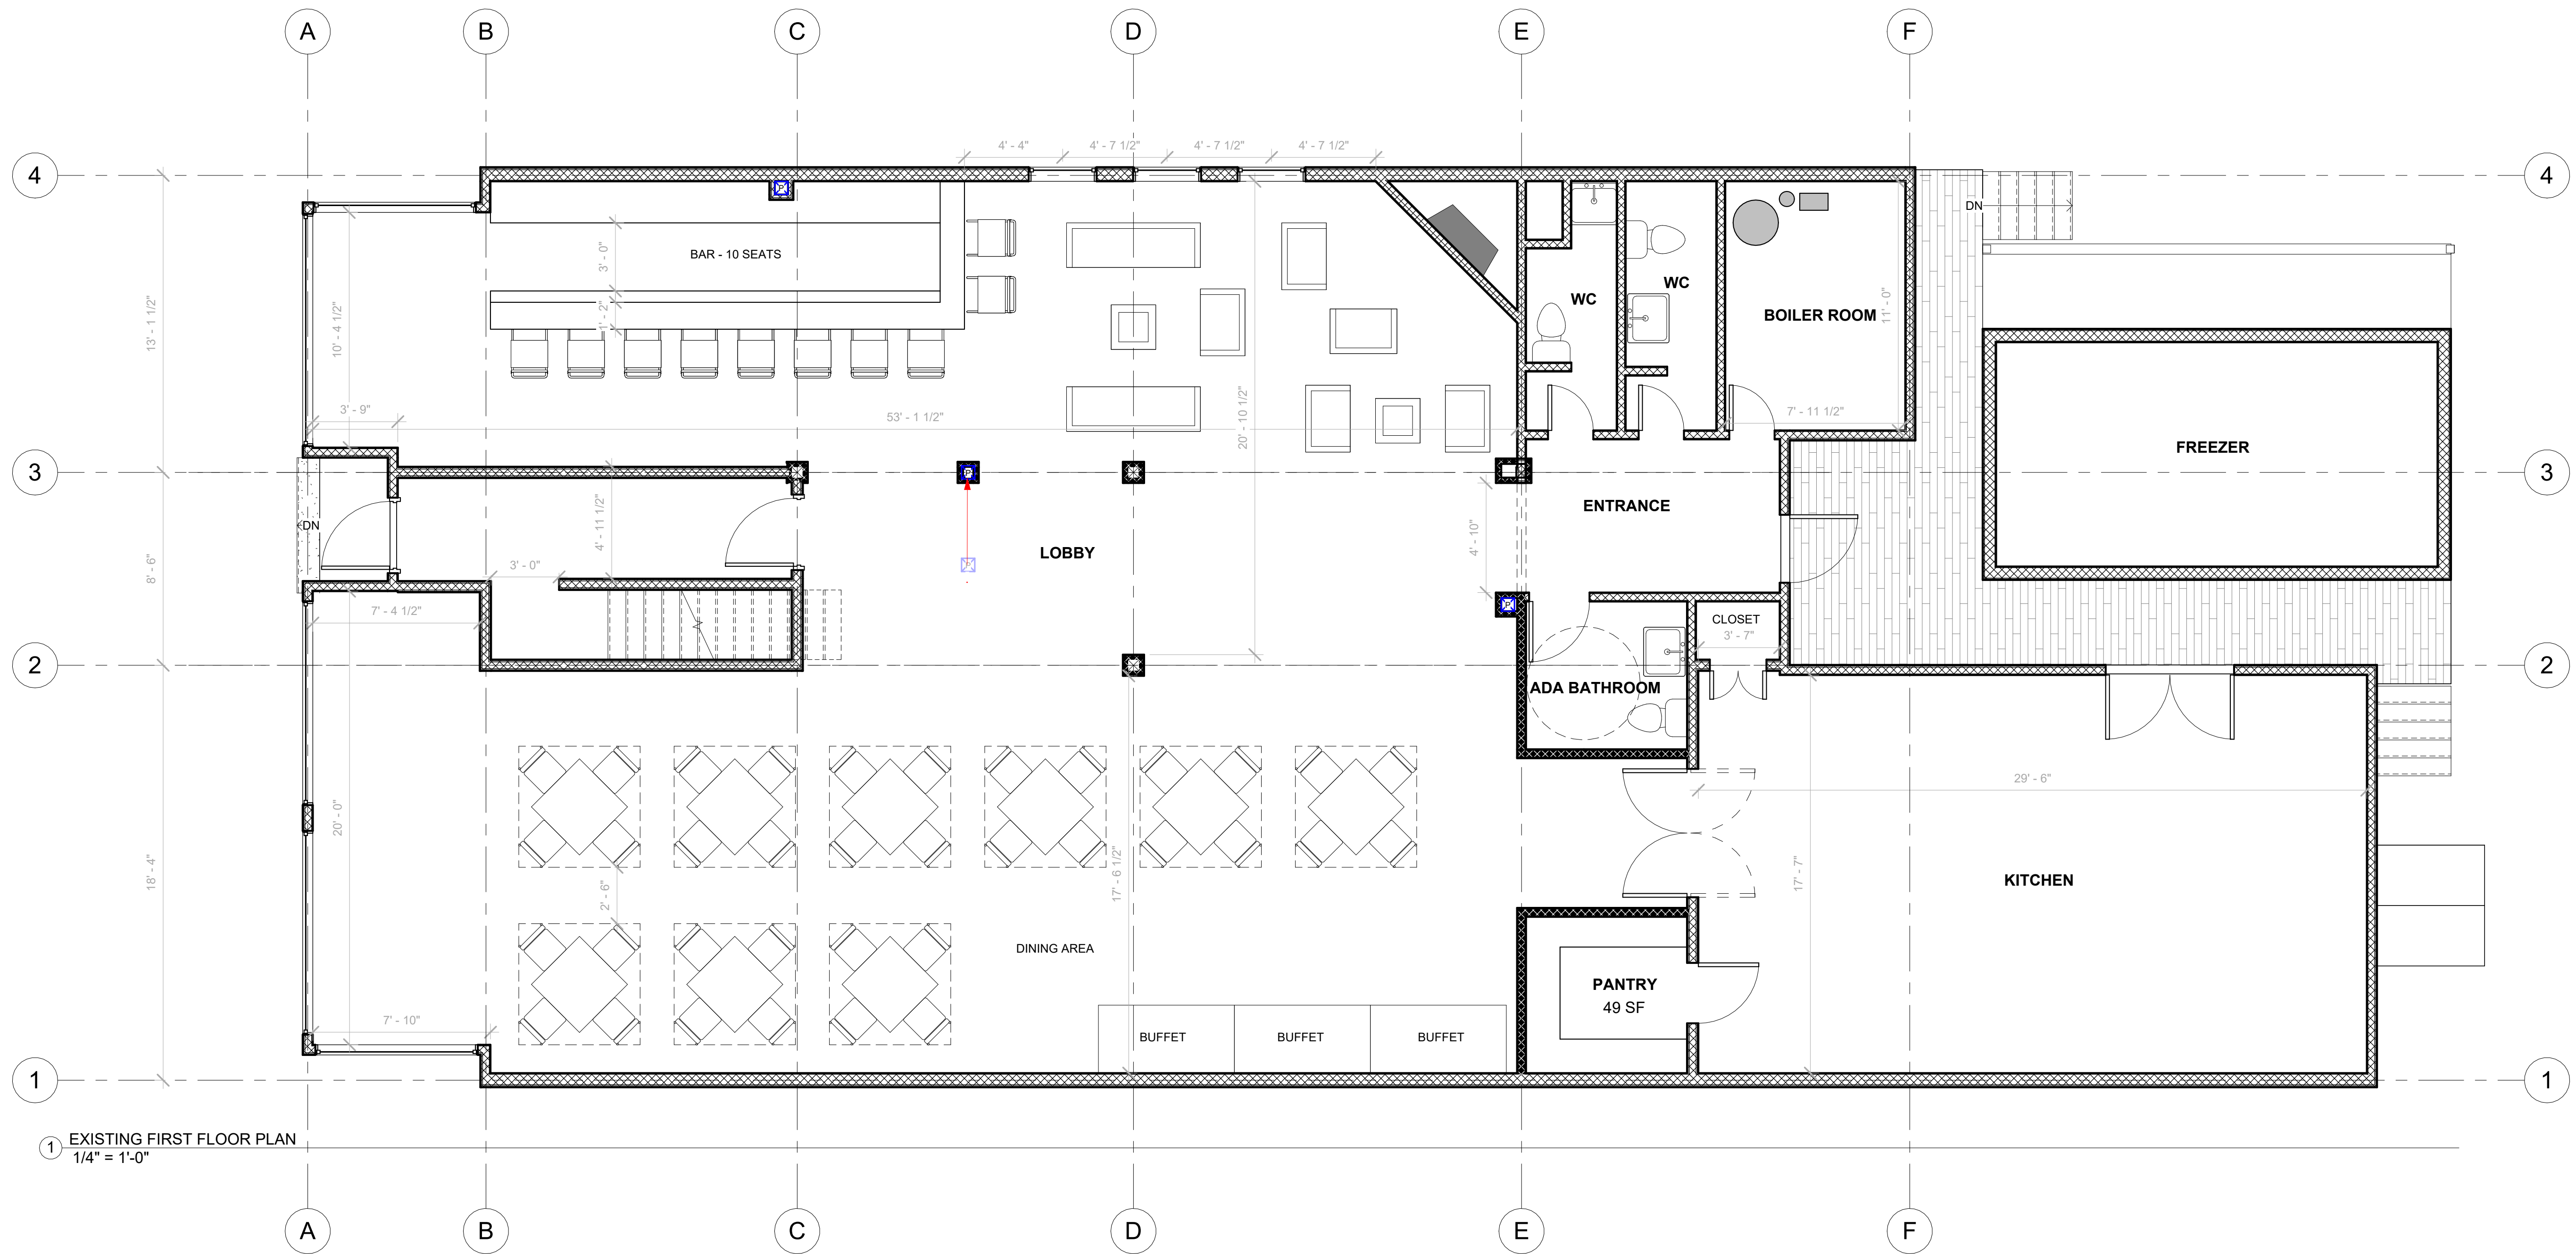

1 EXISTING FIRST FLOOR PLAN
1/4" = 1'-0"

W R I G H T
A R C H I T E C T S

233 FAIR STREET
KINGSTON, NEW YORK
1 2 4 0 1
845 - 338 - 3383
FAX - 338 - 3133

RICCIARDELLA'S HOTEL &
RESTAURANT

54 MAIN STREET, PHOENICIA, NY 12464

REVISIONS:
SUBMISSION DATE: 02/11/2019
INITIAL PREVIEW W DOB: 03/12/2025

EXISTING FIRST
FLOOR

JOB # 1510 2/25/2019

DOB B-SCAN SHEET NUMBER

A-101


REVISIONS:	
SUBMISSION DATE :	02/11/2019
INITIAL PREVIEW W DOB:	03/12/2025

EXISTING
SECOND FLOOR

JOB # 1510	2/25/2019
---------------	-----------

DOB B-SCAN SHEET NUMBER


A-102

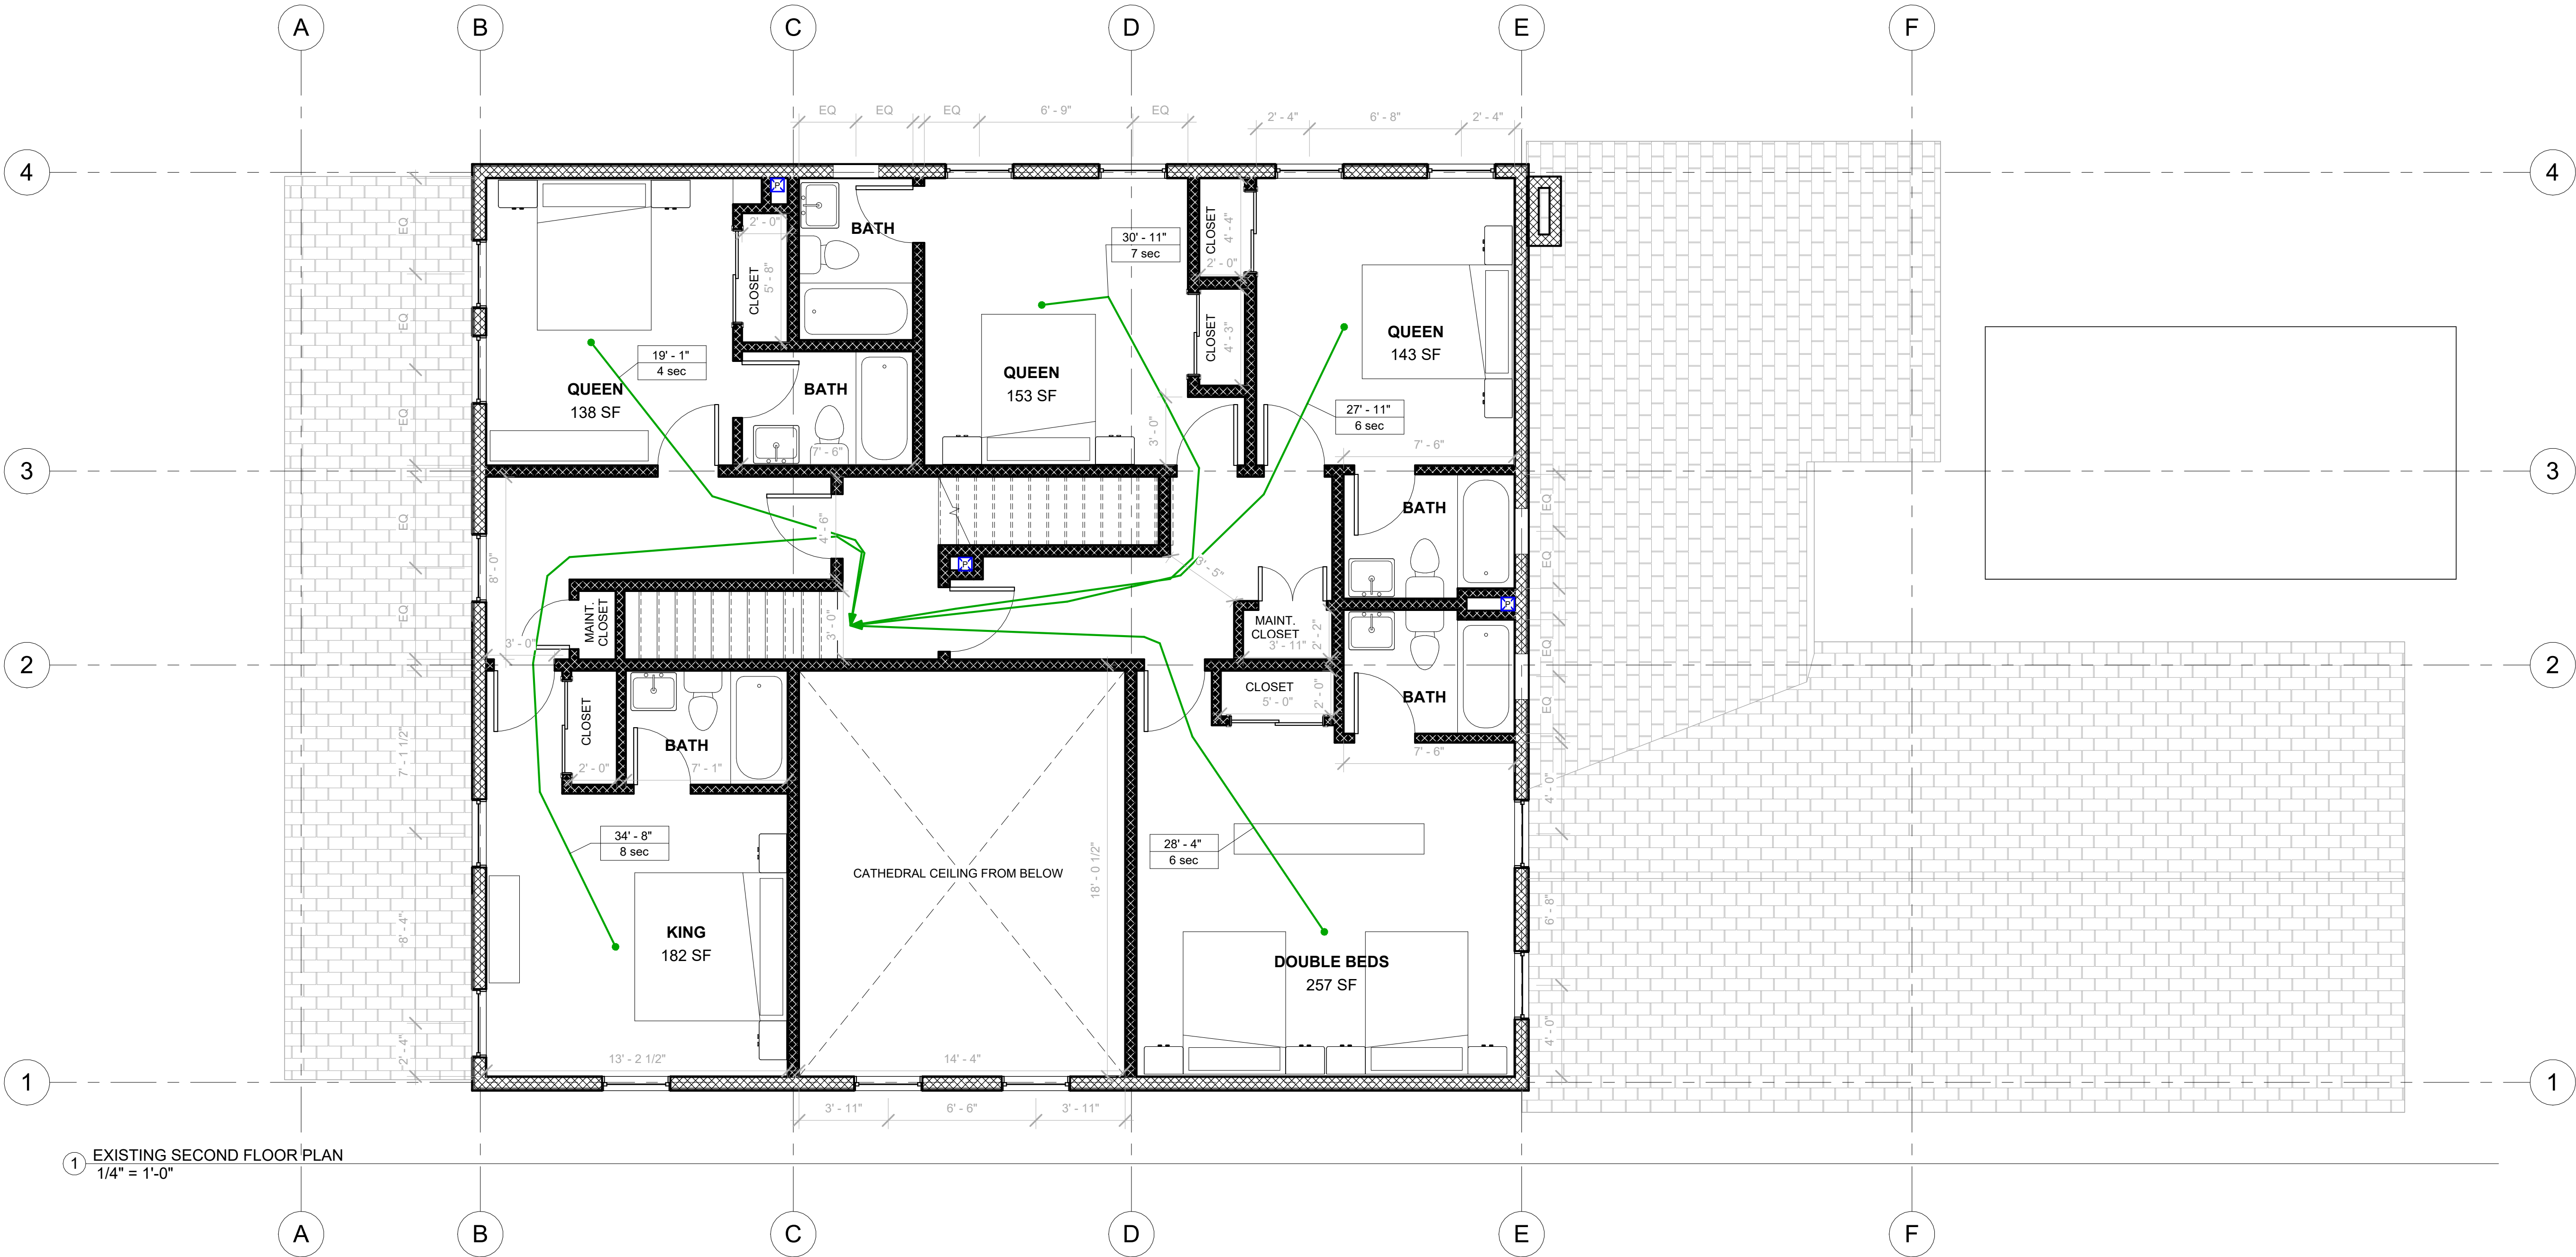

① EXISTING SECOND FLOOR PLAN
1/4" = 1'-0"

REVISIONS:	
SUBMISSION DATE :	02/11/2019
INITIAL PREVIEW W DOB:	03/12/2025

EXISTING THIRD FLOOR	
JOB # 1510	2/25/2019
DOB B-SCAN SHEET NUMBER A-103	

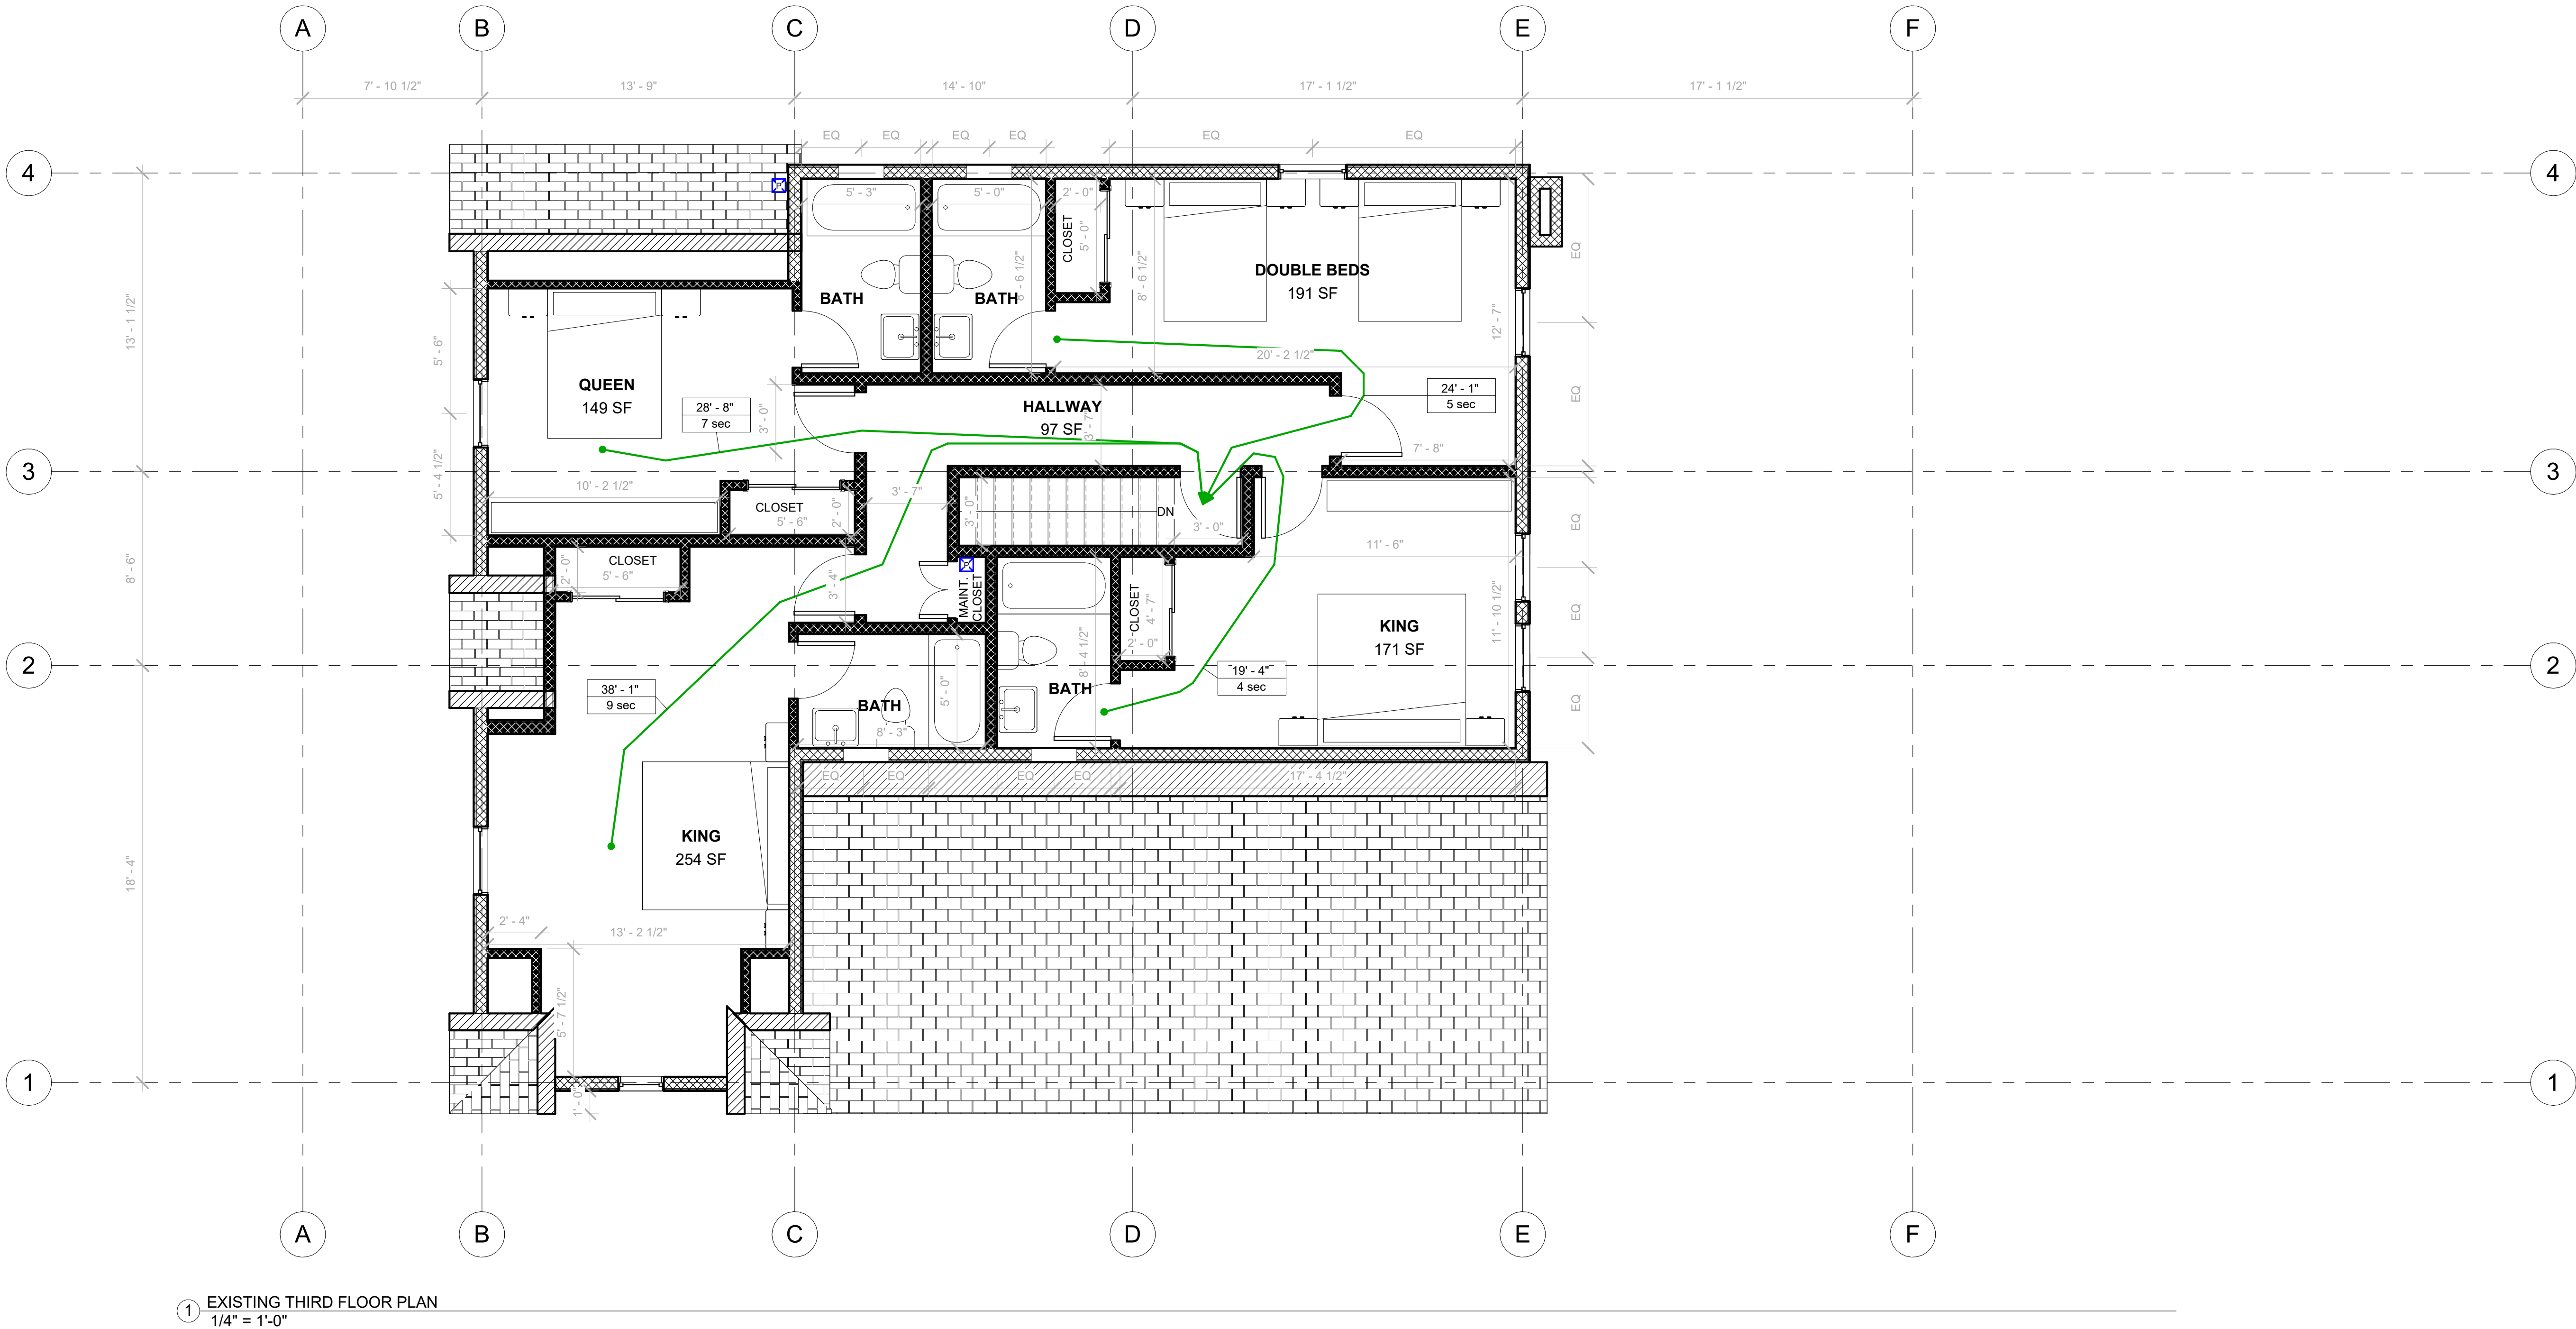


1 EXISTING THIRD FLOOR PLAN
1/4" = 1'-0"

	EXISTING WALLS
	NEW WALLS



① NORTH ELEVATION
1/4" = 1'-0"

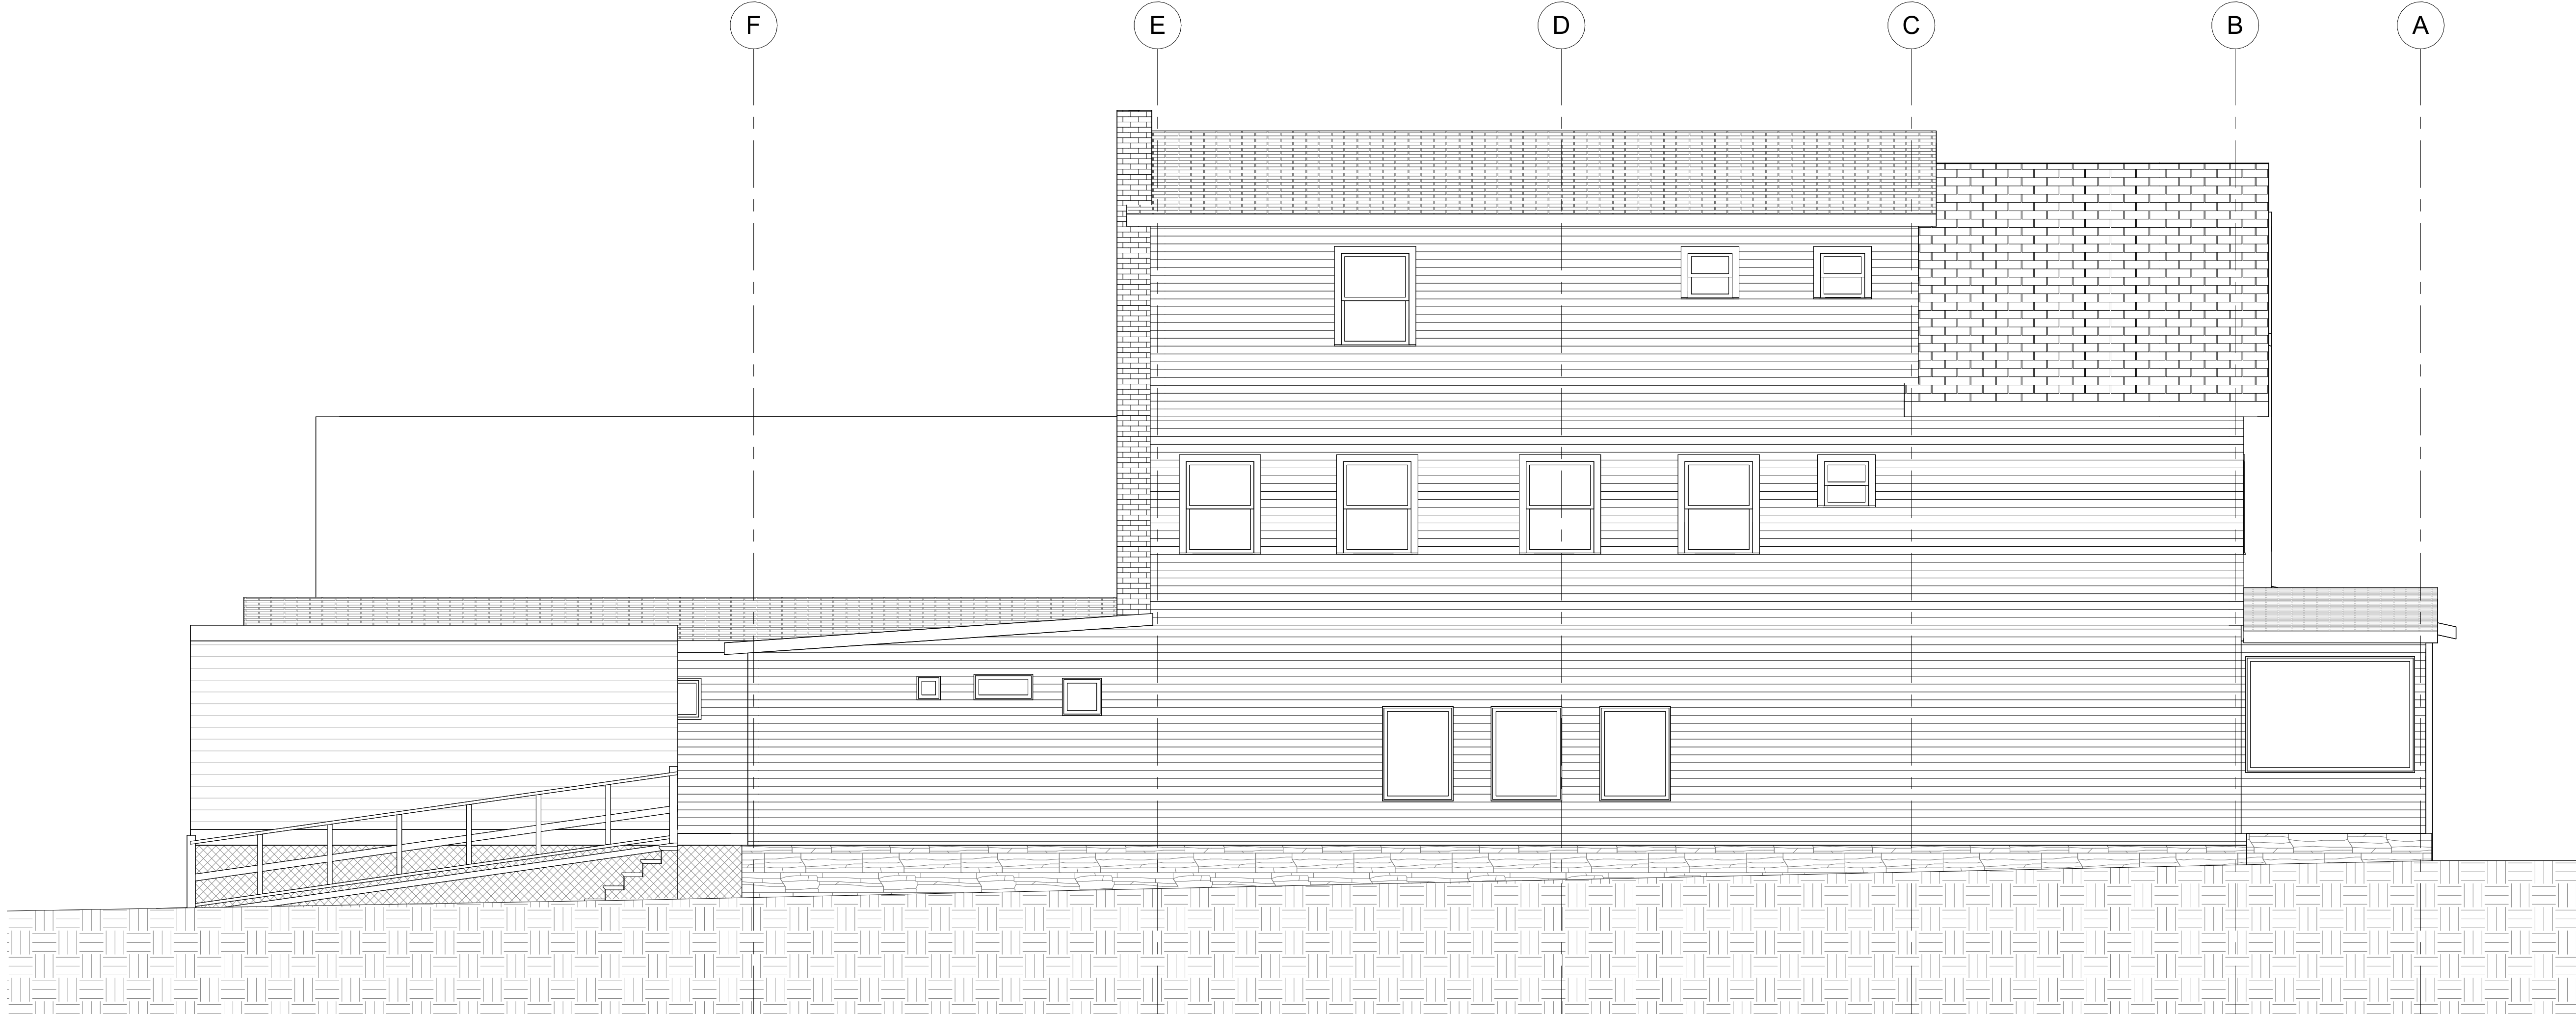


② EAST ELEVATION
1/4" = 1'-0"

W R I G H T
A R C H I T E C T S
233 FAIR STREET
KINGSTON, NEW YORK
1 2 4 0 1
845 - 338 - 3383
FAX - 338 - 3133

RICCIARDELLA'S HOTEL &
RESTAURANT
54 MAIN STREET, PHOENICIA, NY 12464

REVISIONS:	
SUBMISSION DATE : 02/11/2019	
INITIAL PREVIEW W DOB: 03/12/2025	

FACADES	
JOB # 1510	2/25/2019
DOB B-SCAN SHEET NUMBER A-104	

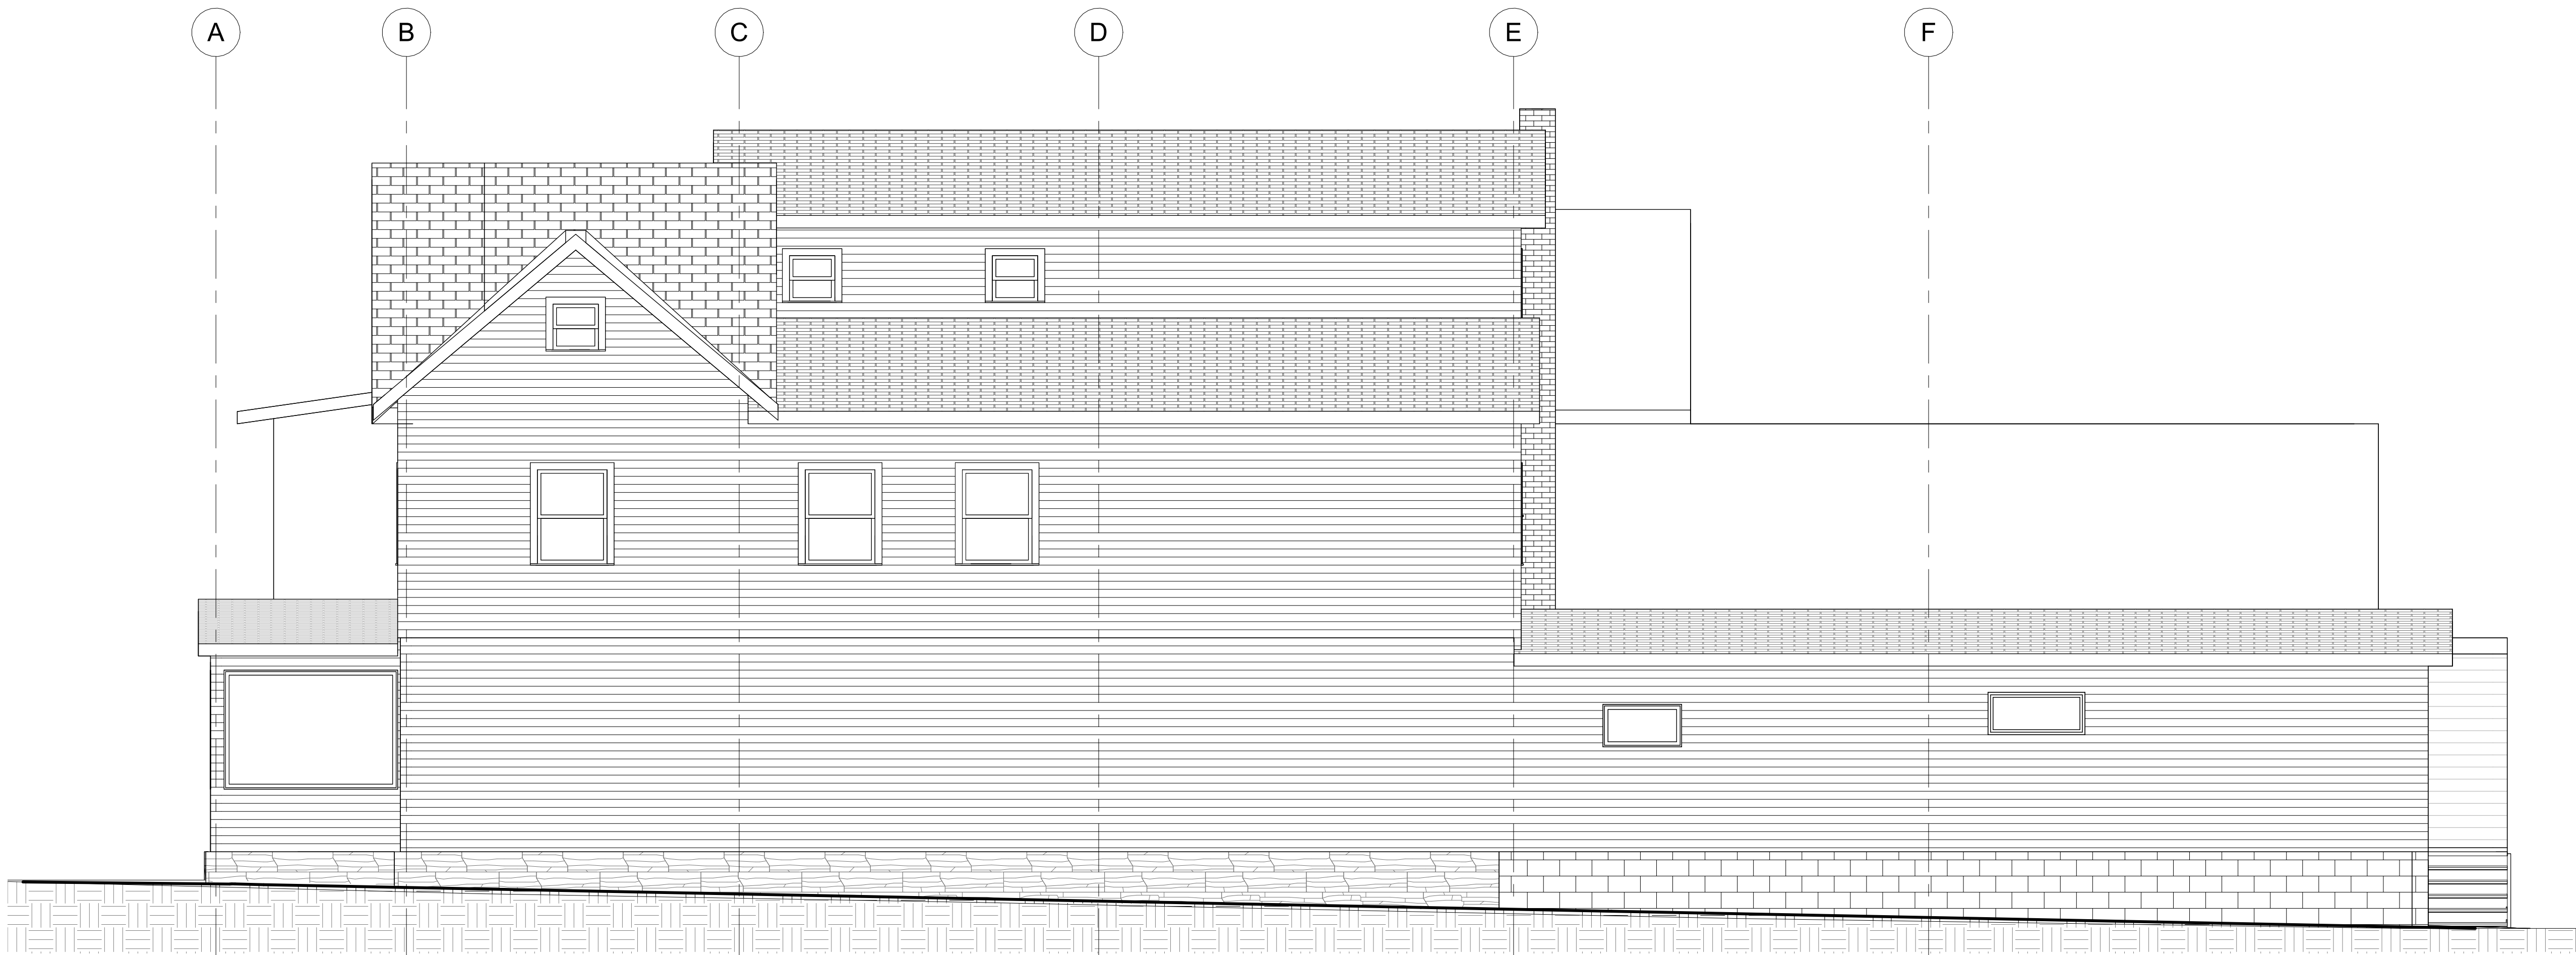

③ WEST ELEVATION
1/4" = 1'-0"



② SOUTH ELEVATION
1/4" = 1'-0"

W R I G H T
A R C H I T E C T S
233 FAIR STREET
KINGSTON, NEW YORK
1 2 4 0 1
845 - 338 - 3383
FAX - 338 - 3133

RICCIARDELLA'S HOTEL &
RESTAURANT
54 MAIN STREET, PHOENICIA, NY 12464

REVISIONS:	
SUBMISSION DATE : 02/11/2019	
INITIAL PREVIEW W DOB: 03/12/2025	

FACADES

JOB # 1510	2/25/2019
DOB B-SCAN SHEET NUMBER A-105	