


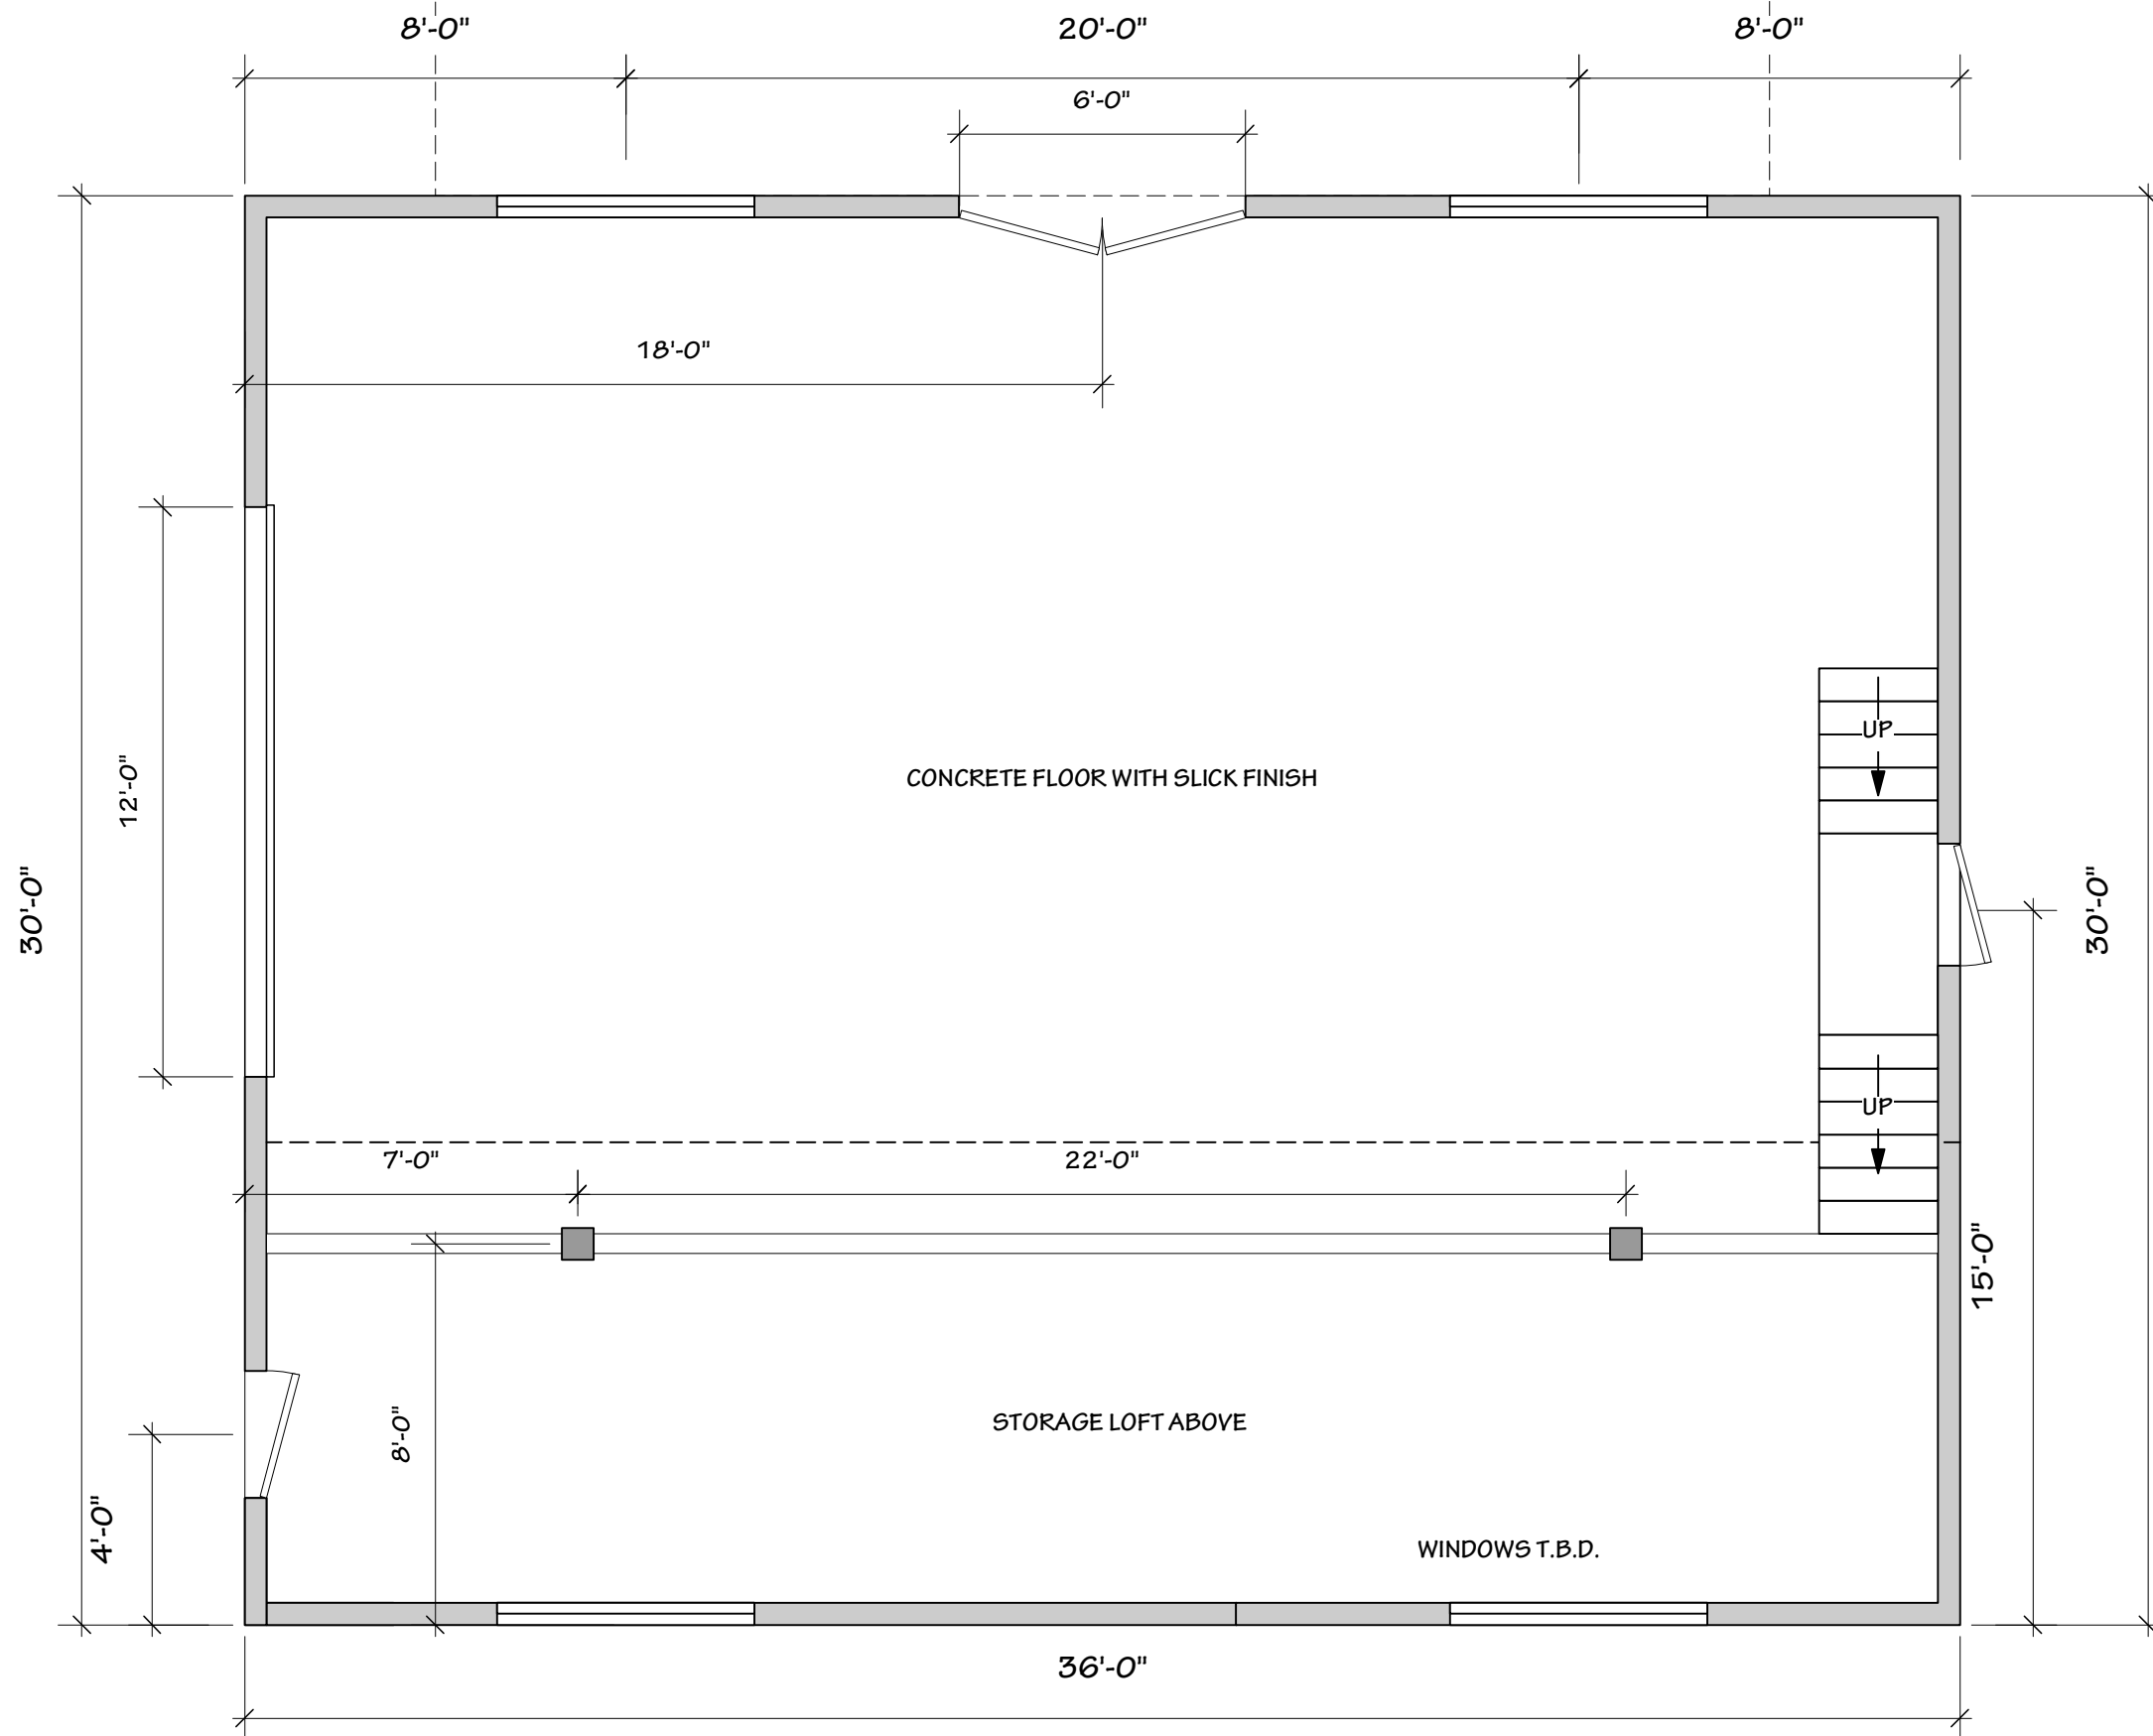

FLOOR PLAN

1/4"=1'-0"


DETACHED GARAGE
SHELLY HUANG & JOHN PEIINGHELLI
1244 WOODLAND VALLEY ROAD
PHOENICIA, NY

DRAWING

1

DRAWN BY: GEOFFREY HARDEN
845-688-7239 ghardendesign@gmail.com

DATE:
5-14-24

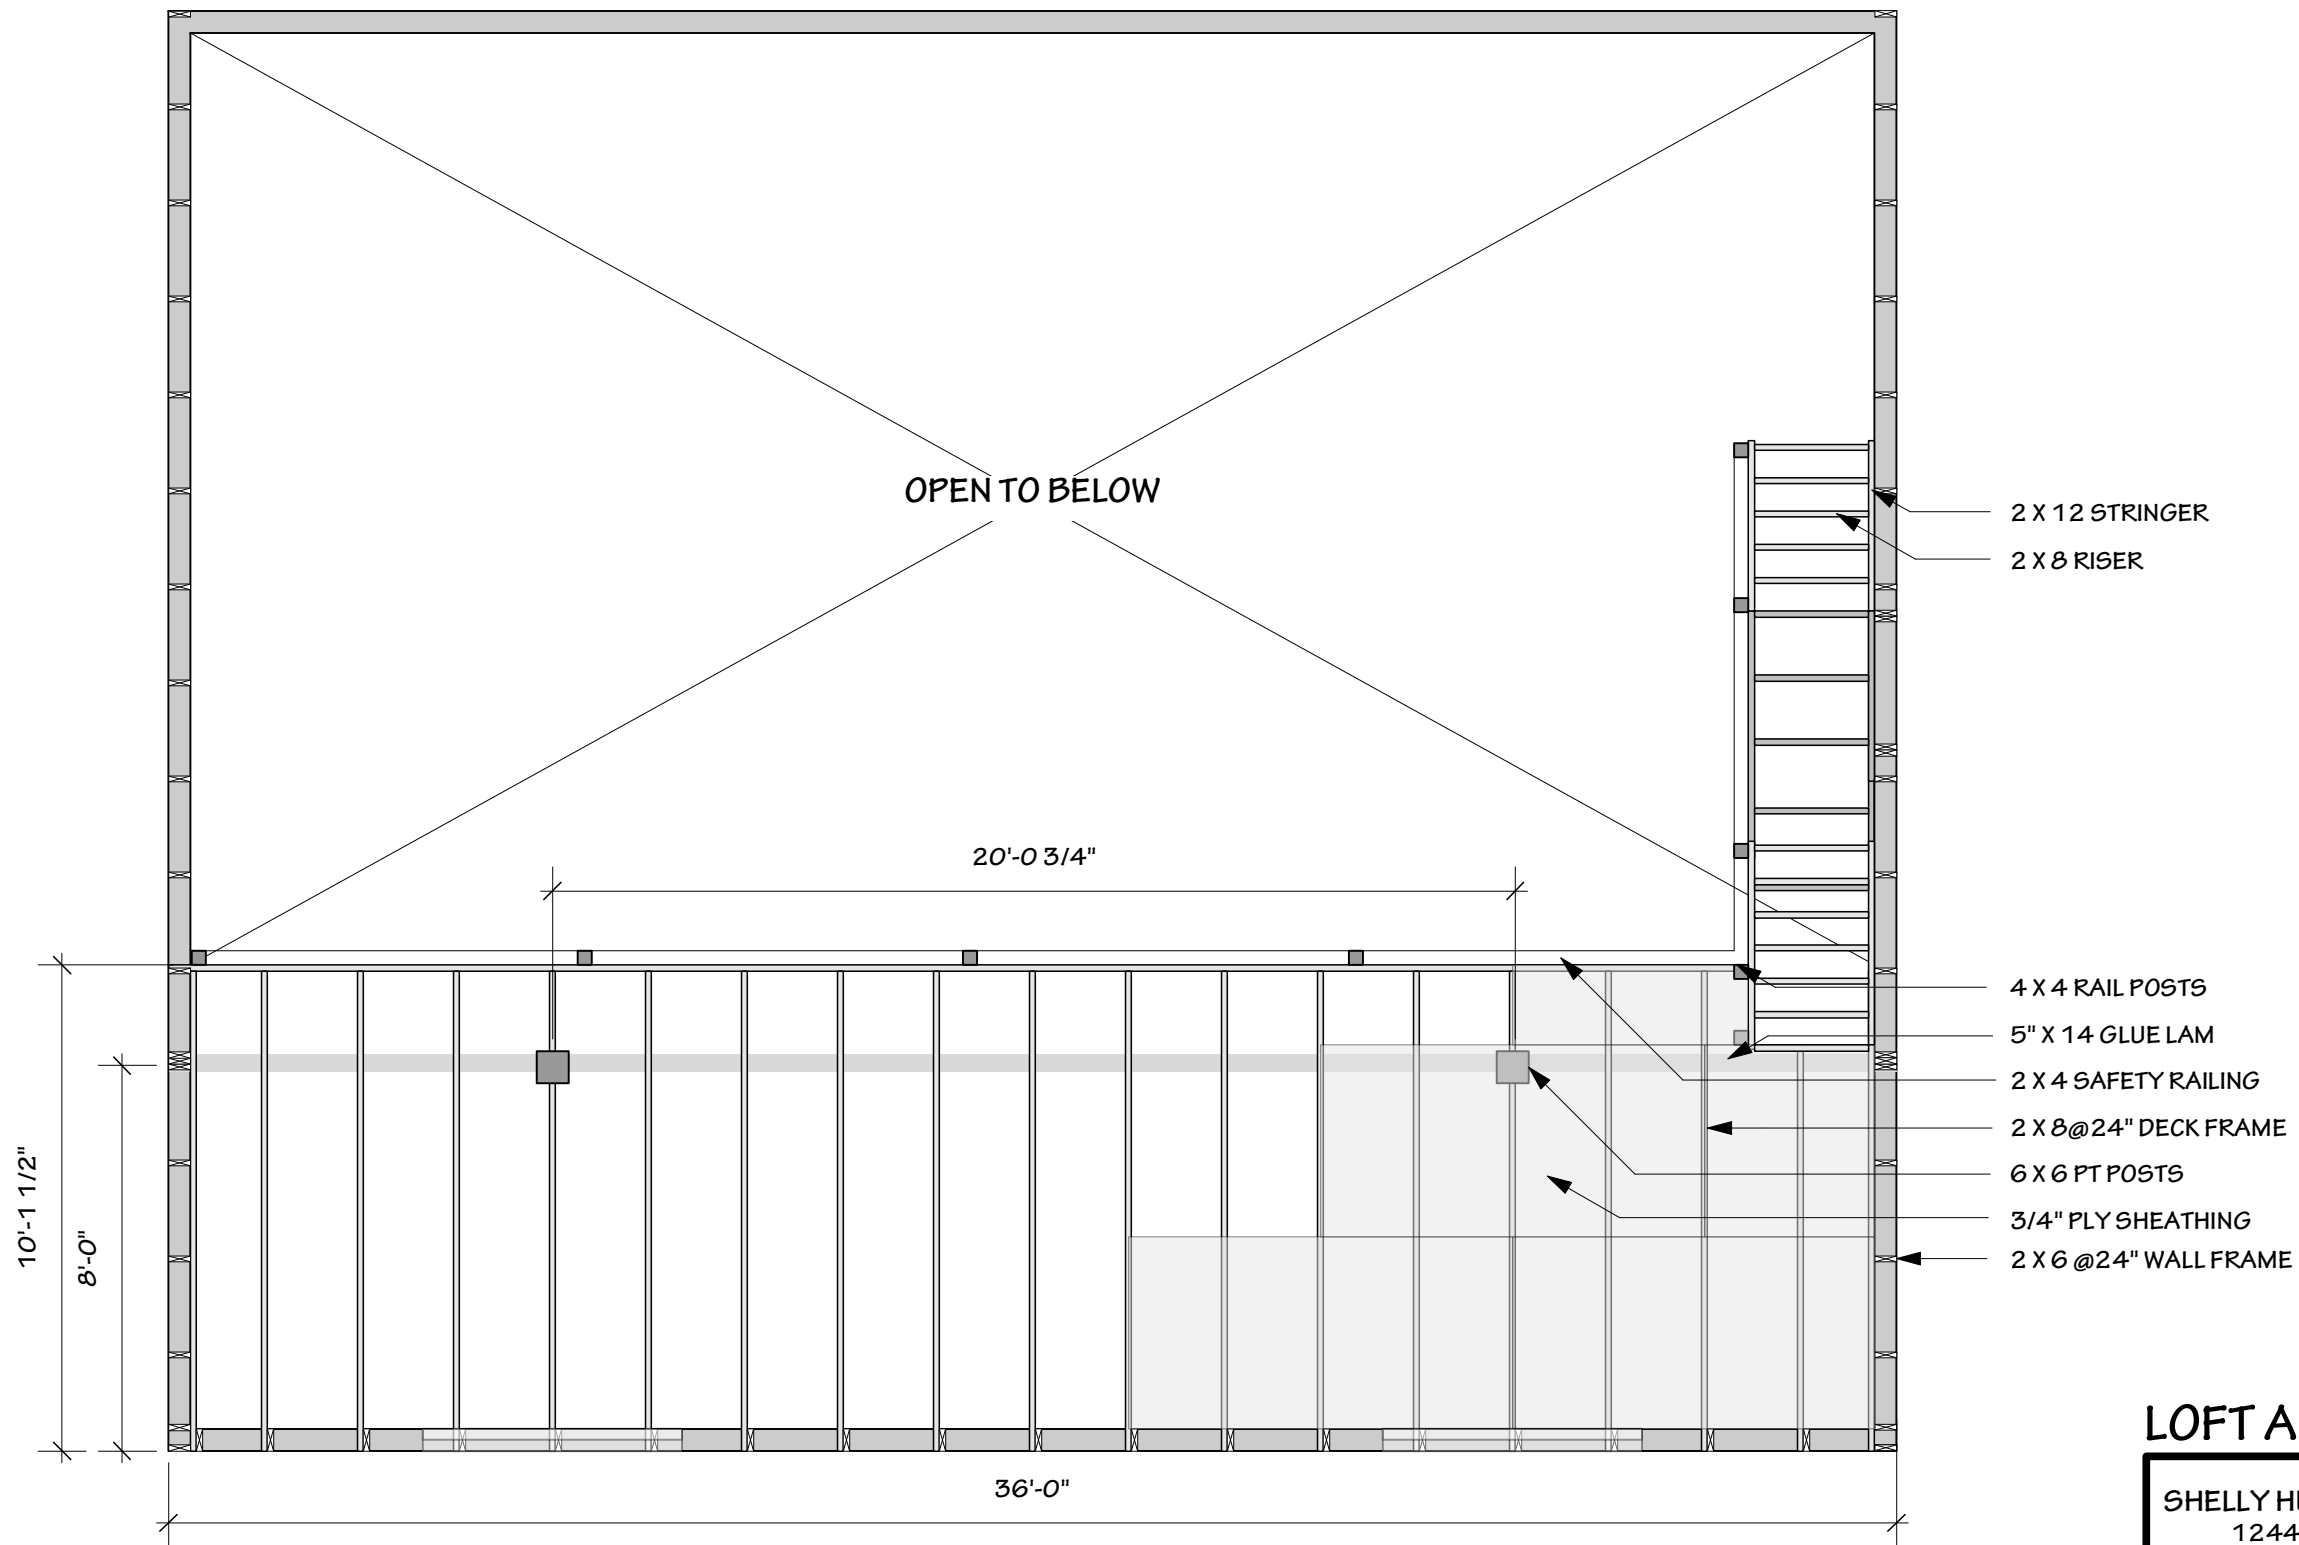

LOFT AND STAIR FRAME 1/4"=1'-0"


DETACHED GARAGE
SHELLY HUANG & JOHN PEIINGHELLI
1244 WOODLAND VALLEY ROAD
PHOENICIA, NY

DRAWING

2

DRAWN BY: GEOFFREY HARDEN
845-688-7239 ghardendesign@gmail.com

DATE:
5-14-24

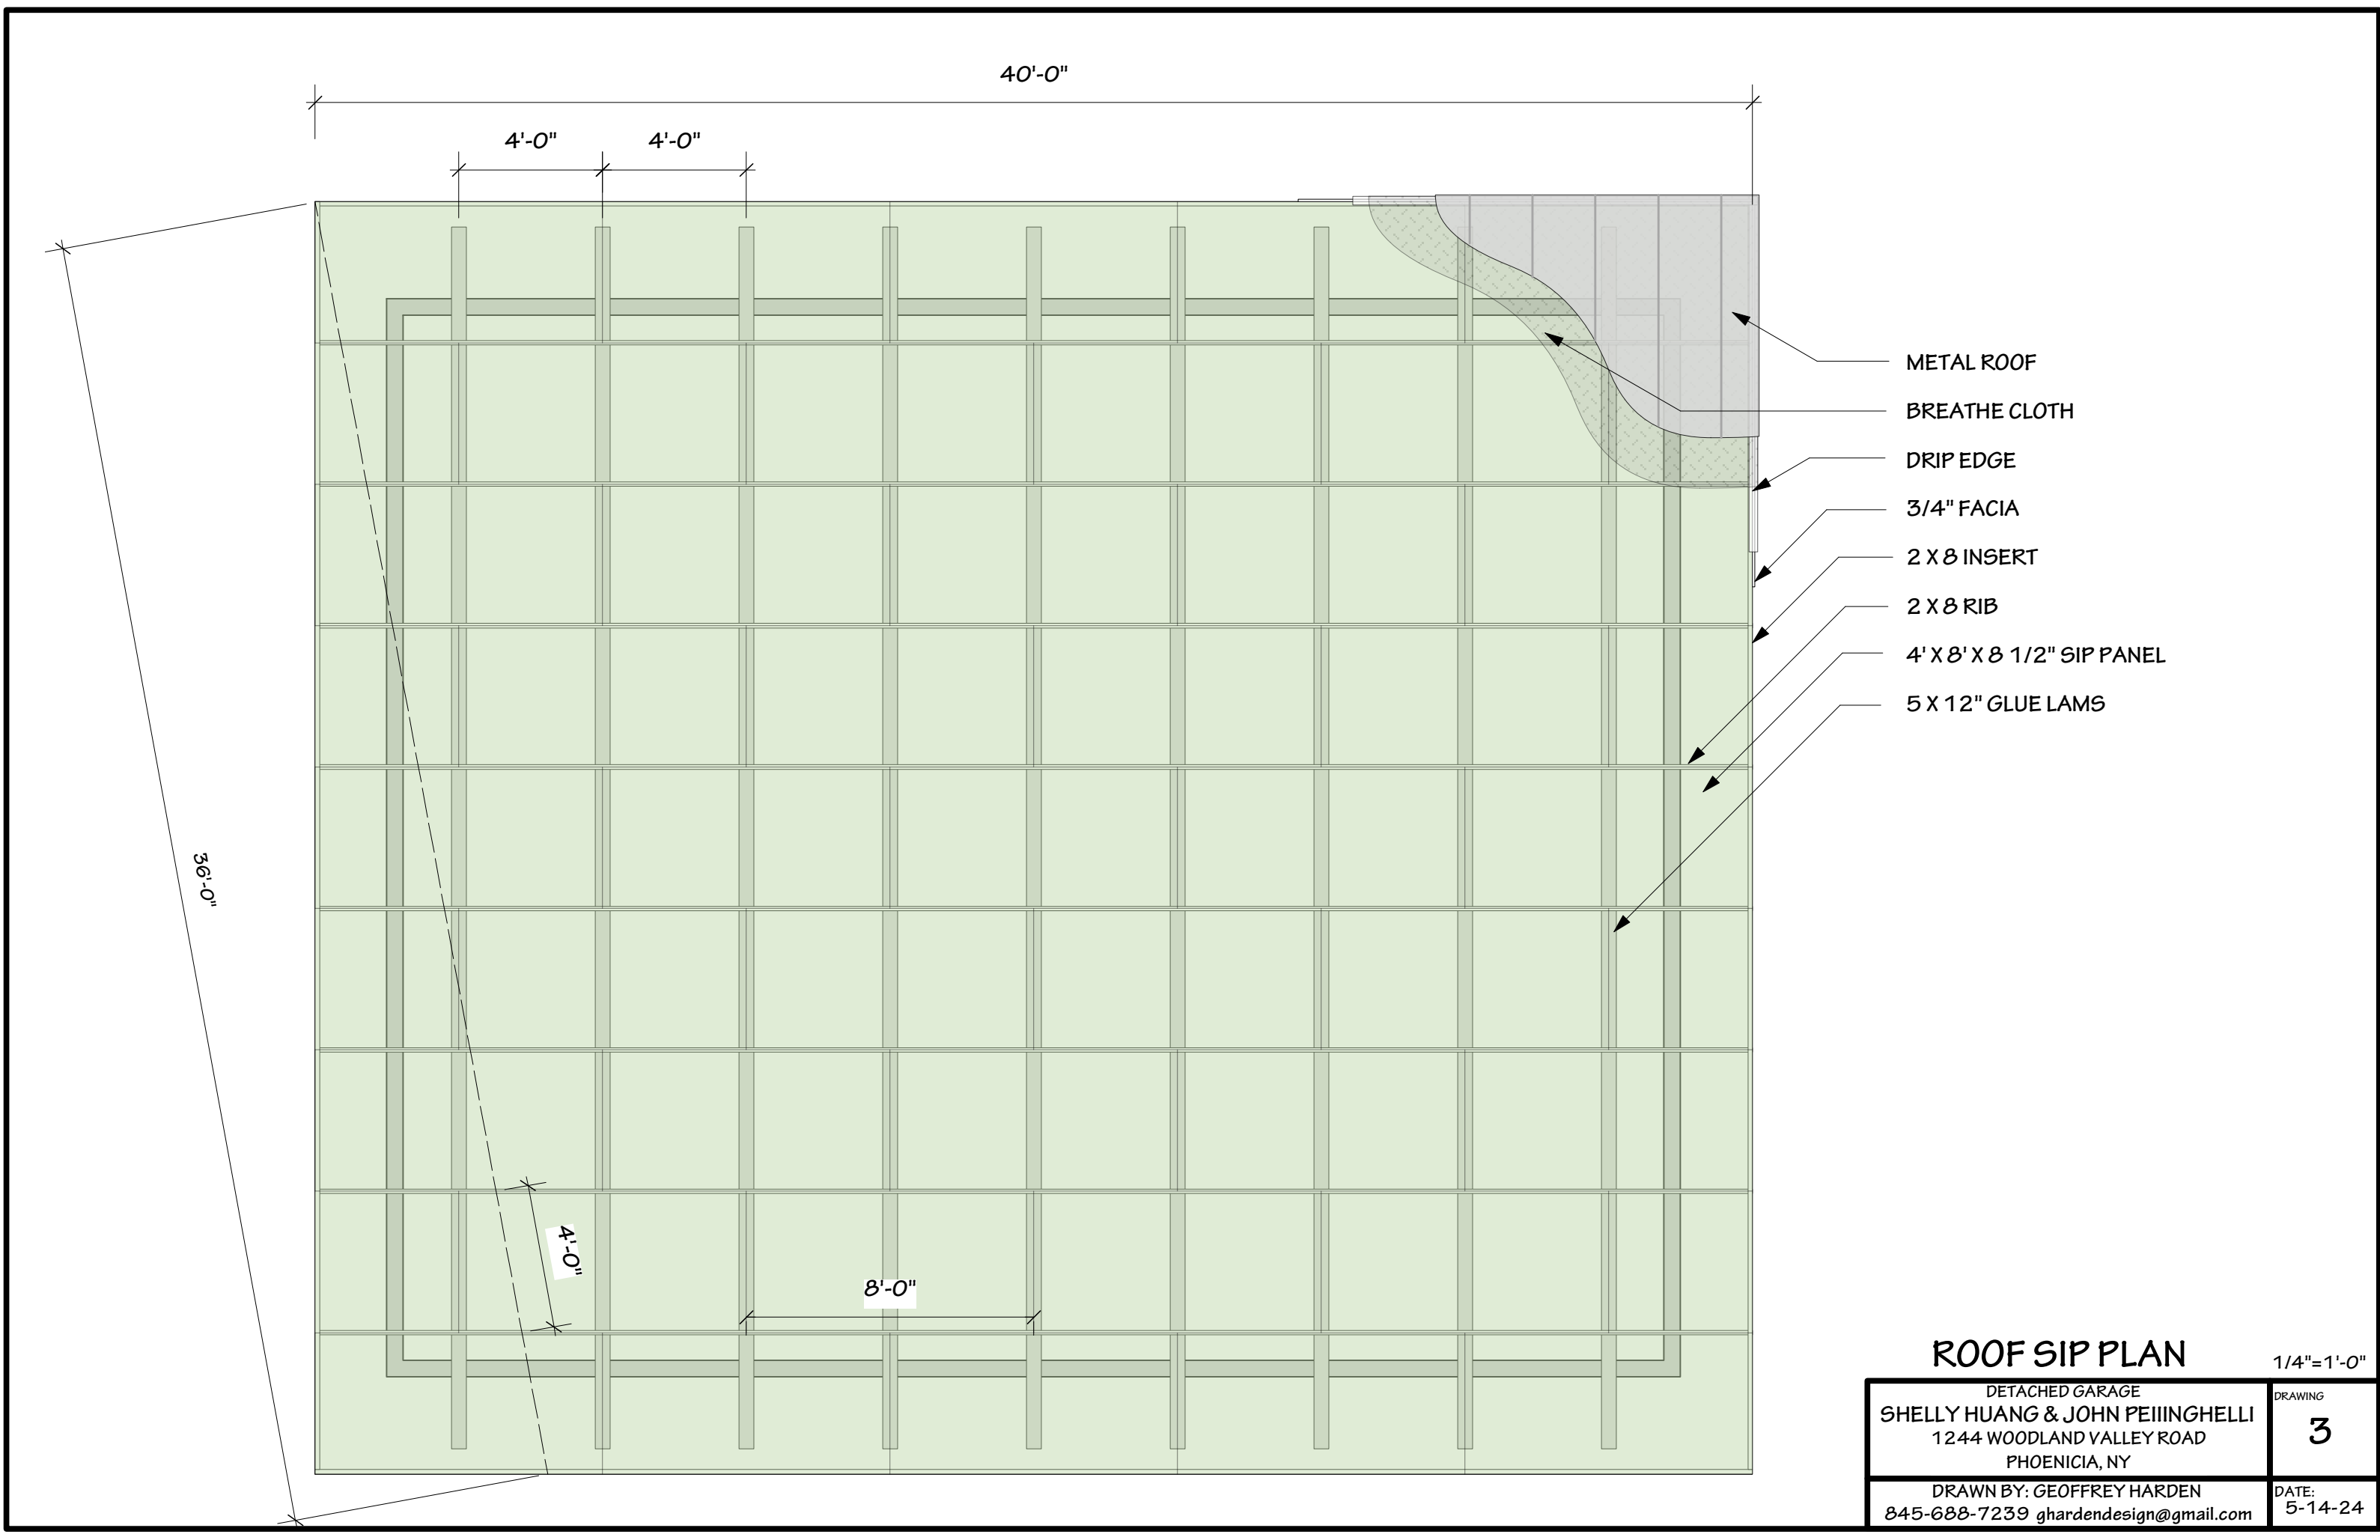



FRONT ELE

1/4"=1'-0"


DETACHED GARAGE
SHELLY HUANG & JOHN PEIINGHELLI
1244 WOODLAND VALLEY ROAD
PHOENICIA, NY

DRAWING

E-1

DRAWN BY: GEOFFREY HARDEN
845-688-7239 ghardendesign@gmail.com

DATE:
5-14-24

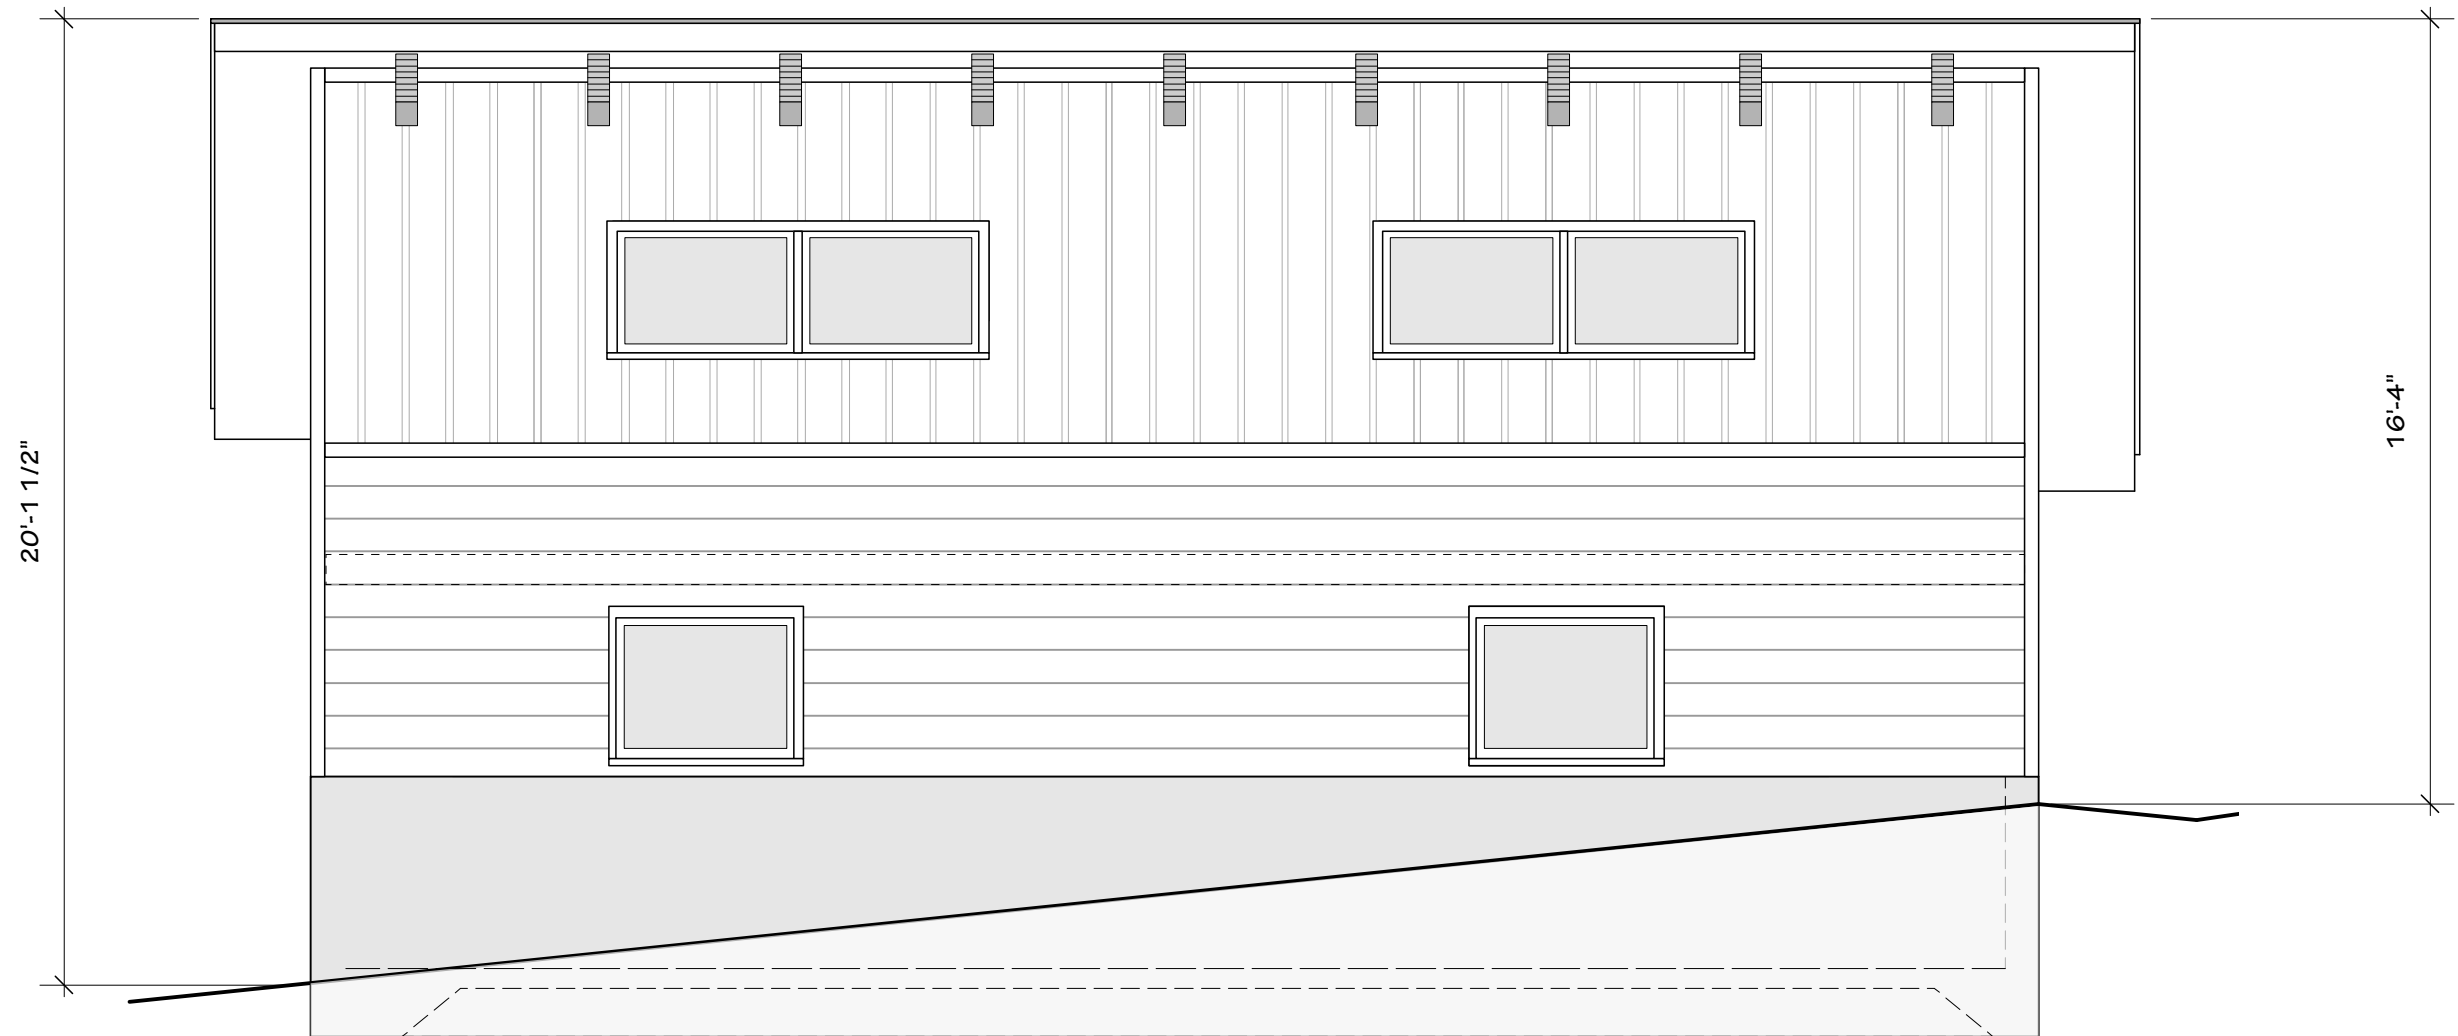

DRIVE ELEVATION

1/4"=1'-0"


DETACHED GARAGE
SHELLY HUANG & JOHN PEIINGHELLI
1244 WOODLAND VALLEY ROAD
PHOENICIA, NY

DRAWING

E-2

DRAWN BY: GEOFFREY HARDEN
845-688-7239 ghardendesign@gmail.com

DATE:
5-14-24

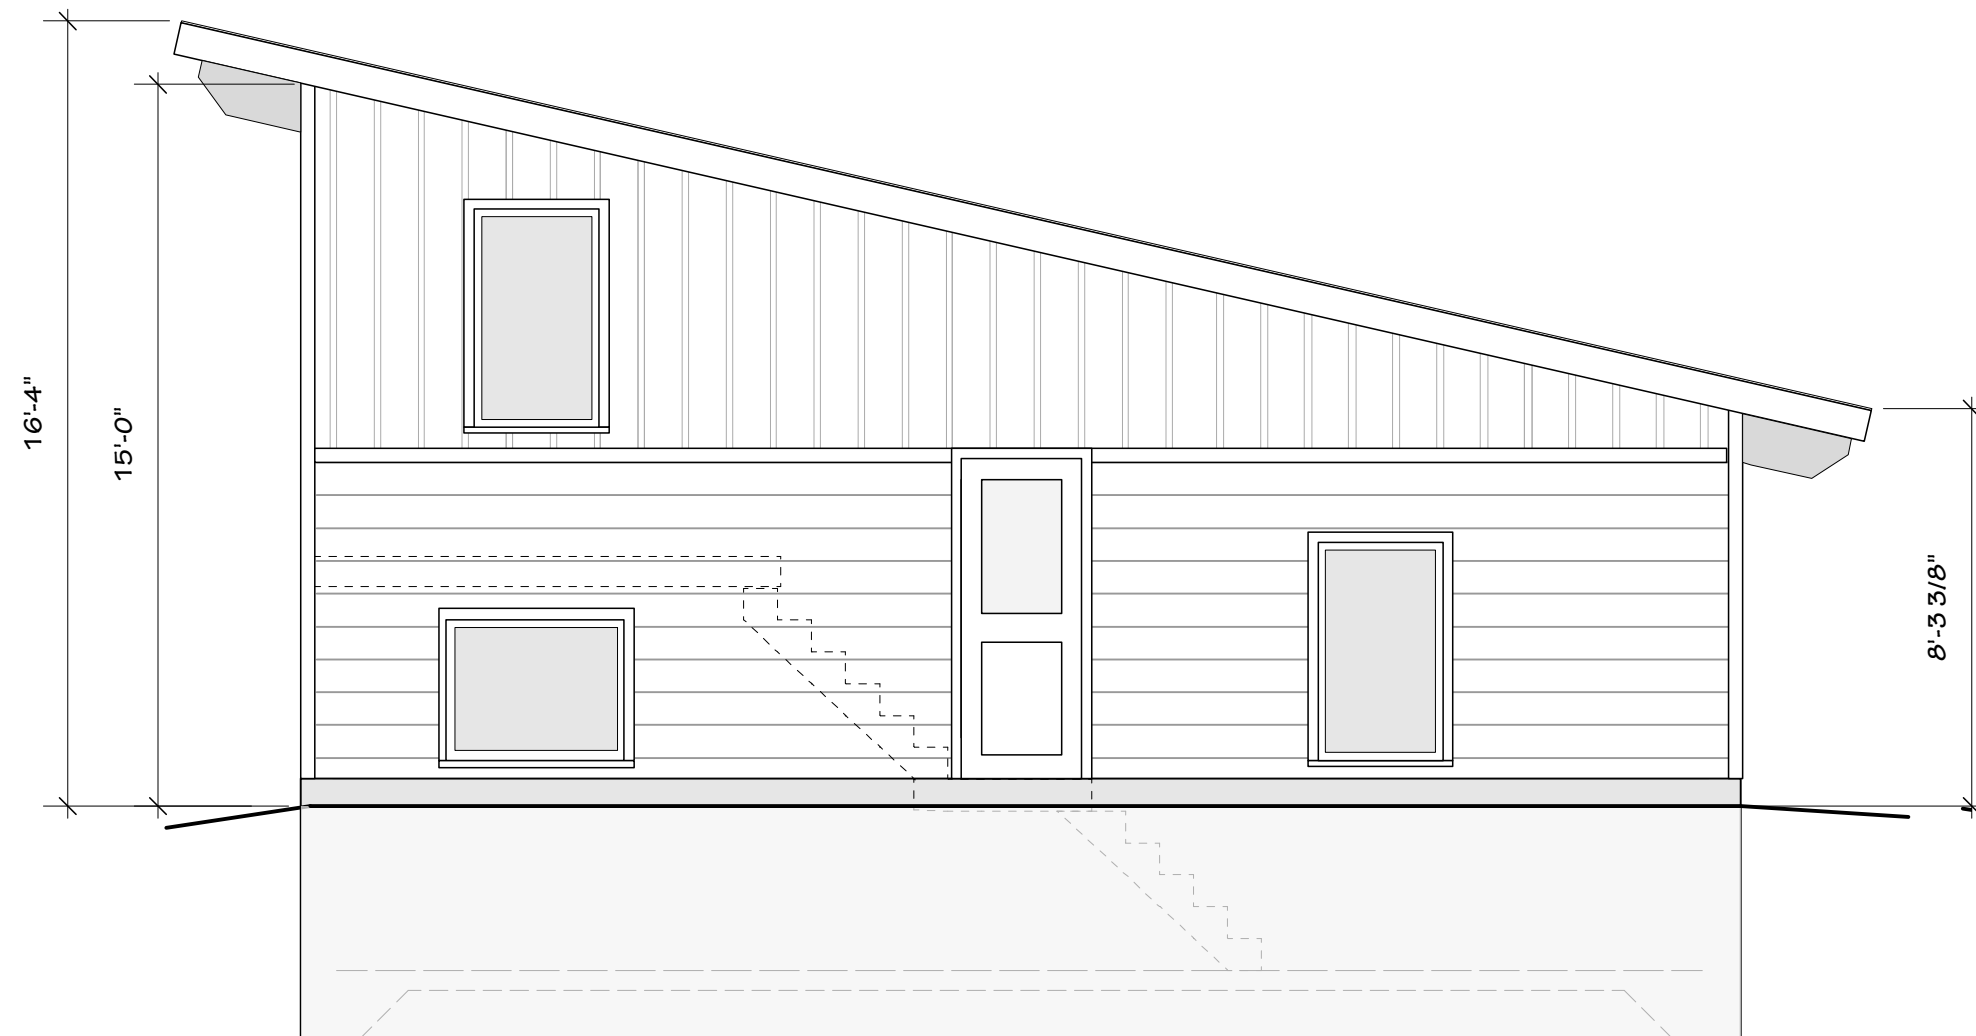

HOUSE ELEVATION

1/4"=1'-0"


DETACHED GARAGE
SHELLY HUANG & JOHN PEIINGHELLI
1244 WOODLAND VALLEY ROAD
PHOENICIA, NY

DRAWING

E-3

DRAWN BY: GEOFFREY HARDEN
845-688-7239 ghardendesign@gmail.com

DATE:
5-14-24

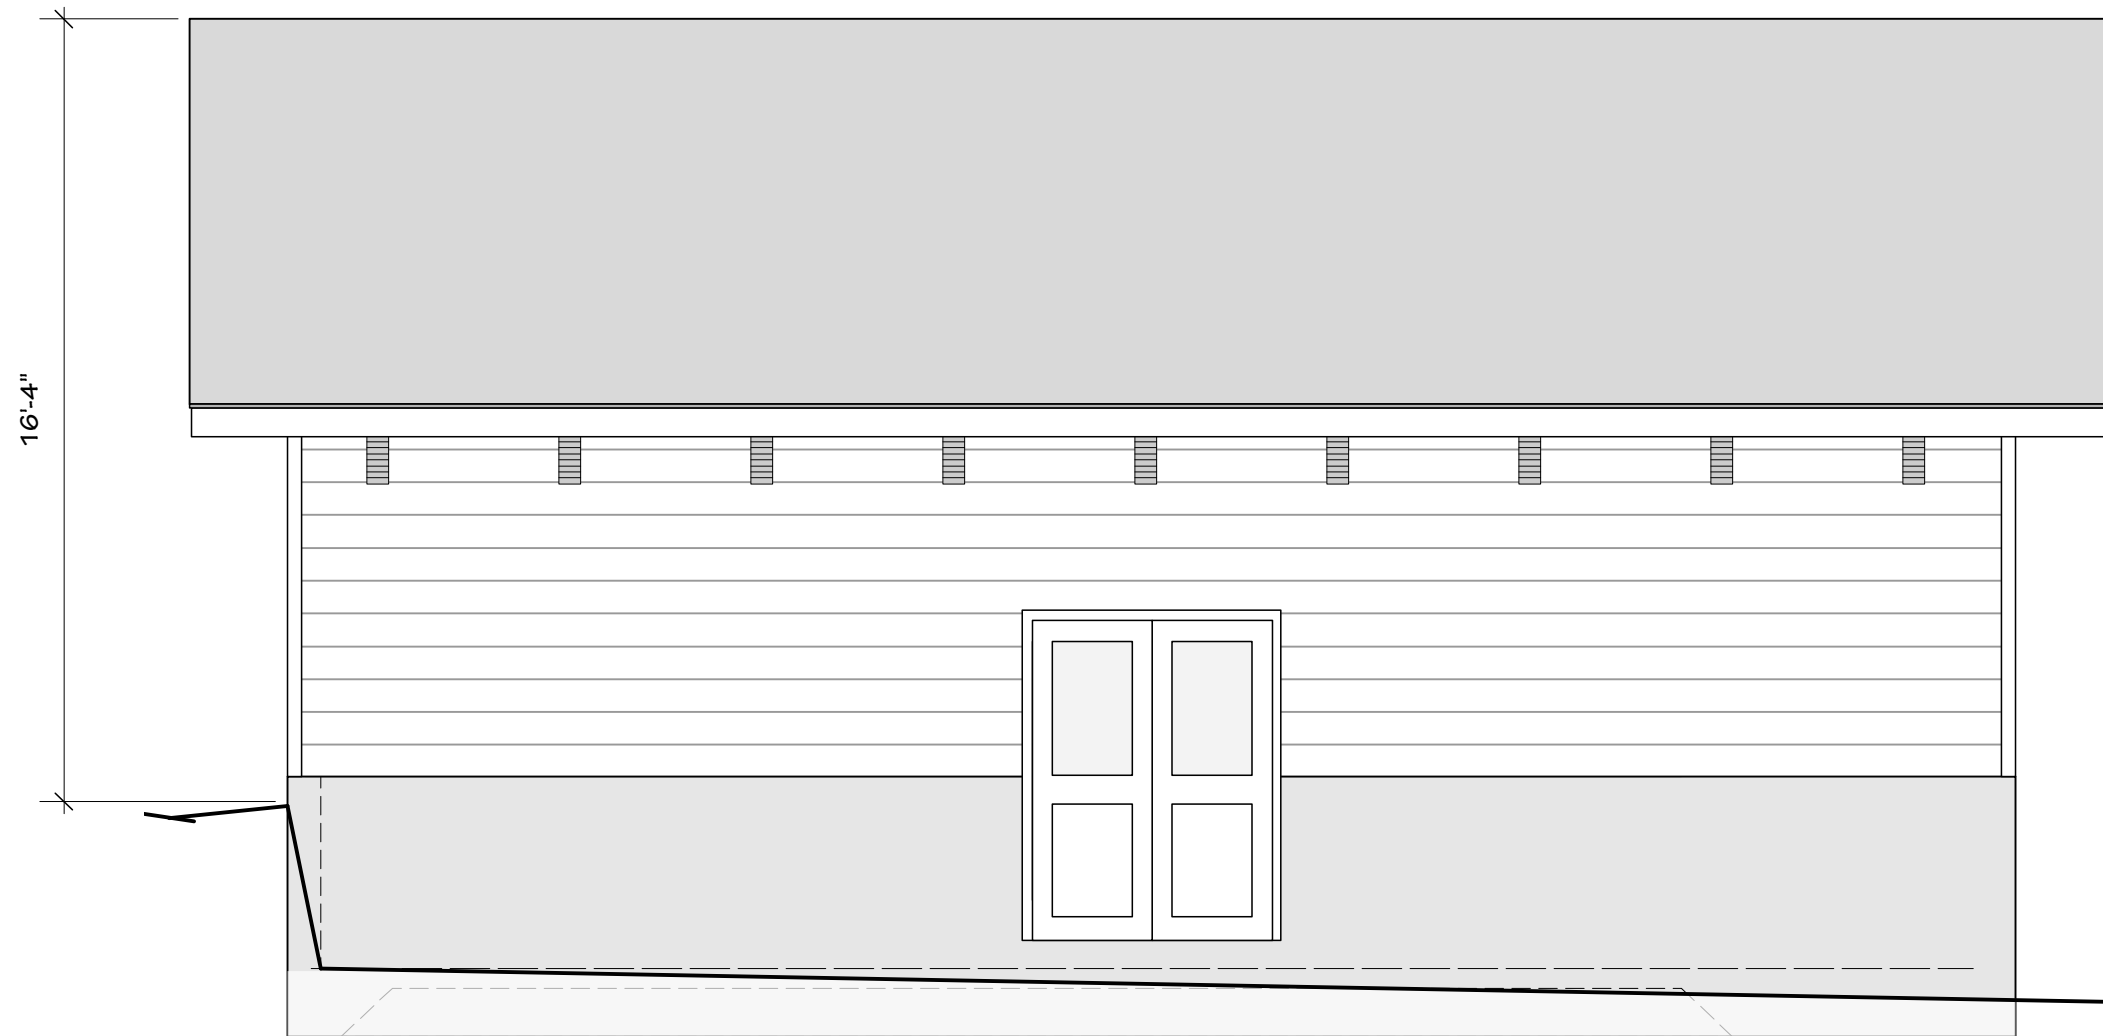

WOODS ELEVATION

1/4"=1'-0"


DETACHED GARAGE
SHELLY HUANG & JOHN PEIINGHELLI
1244 WOODLAND VALLEY ROAD
PHOENICIA, NY

DRAWING

E-4

DRAWN BY: GEOFFREY HARDEN
845-688-7239 ghardendesign@gmail.com

DATE:
5-14-24

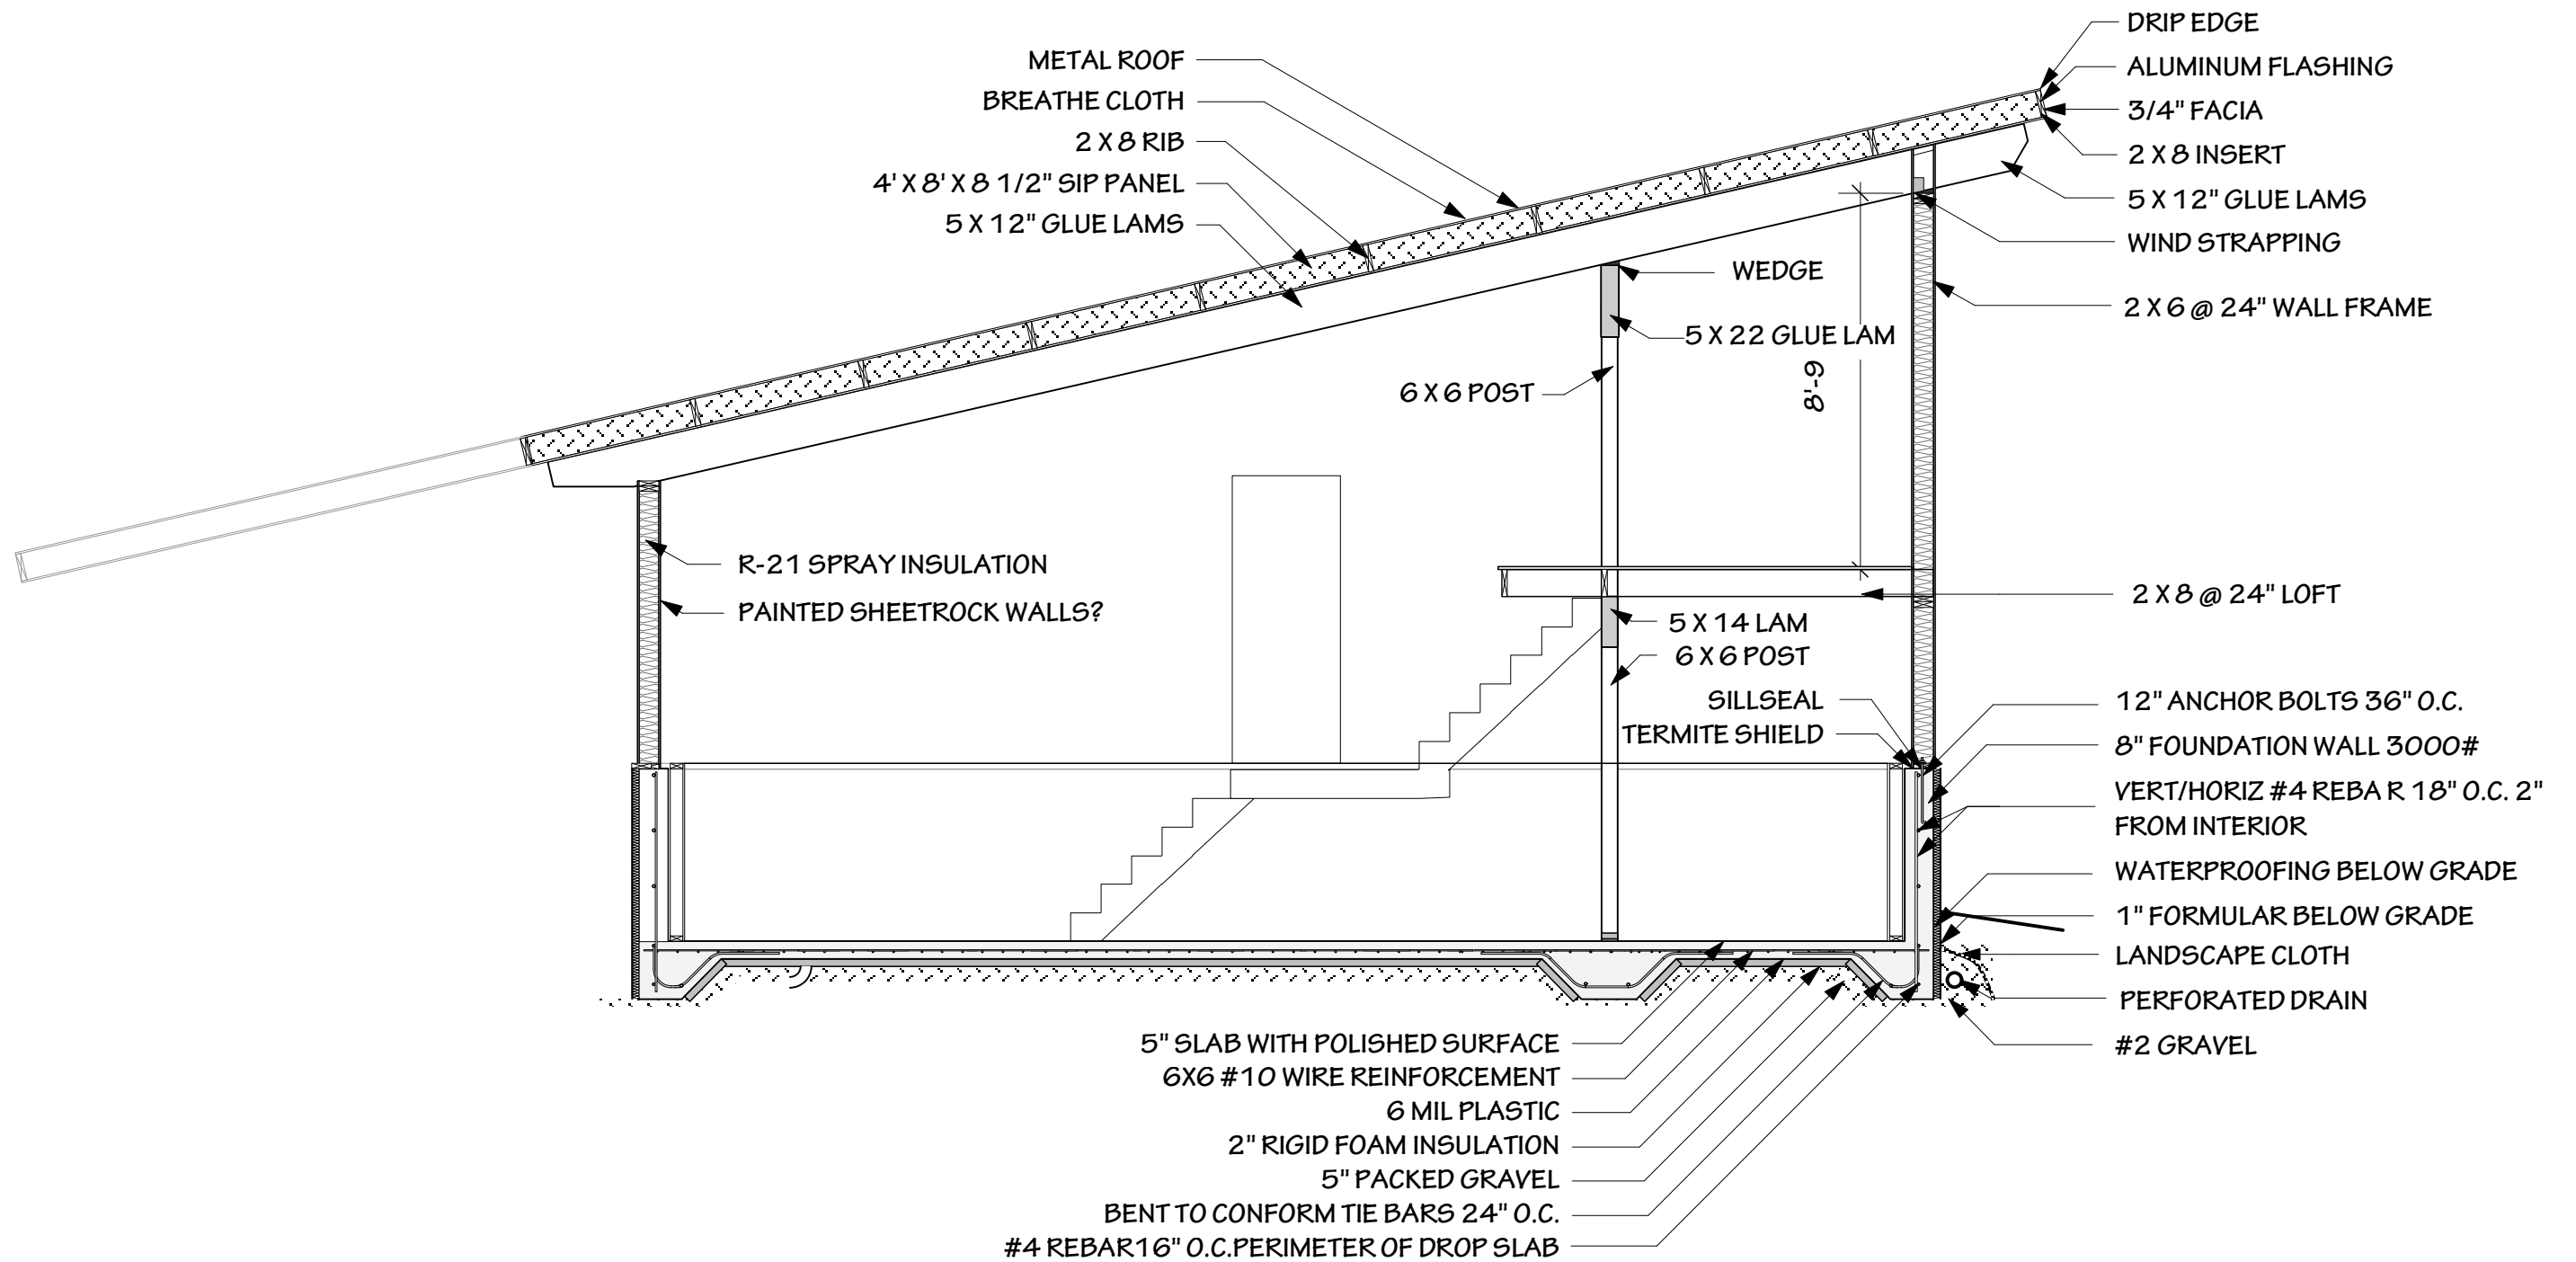

SECTION 1

1/4"=1'-0"


DETACHED GARAGE
SHELLY HUANG & JOHN PEIINGHELLI
1244 WOODLAND VALLEY ROAD
PHOENICIA, NY

DRAWING

S-1

DRAWN BY: GEOFFREY HARDEN
845-688-7239 ghardendesign@gmail.com

DATE:
5-14-24

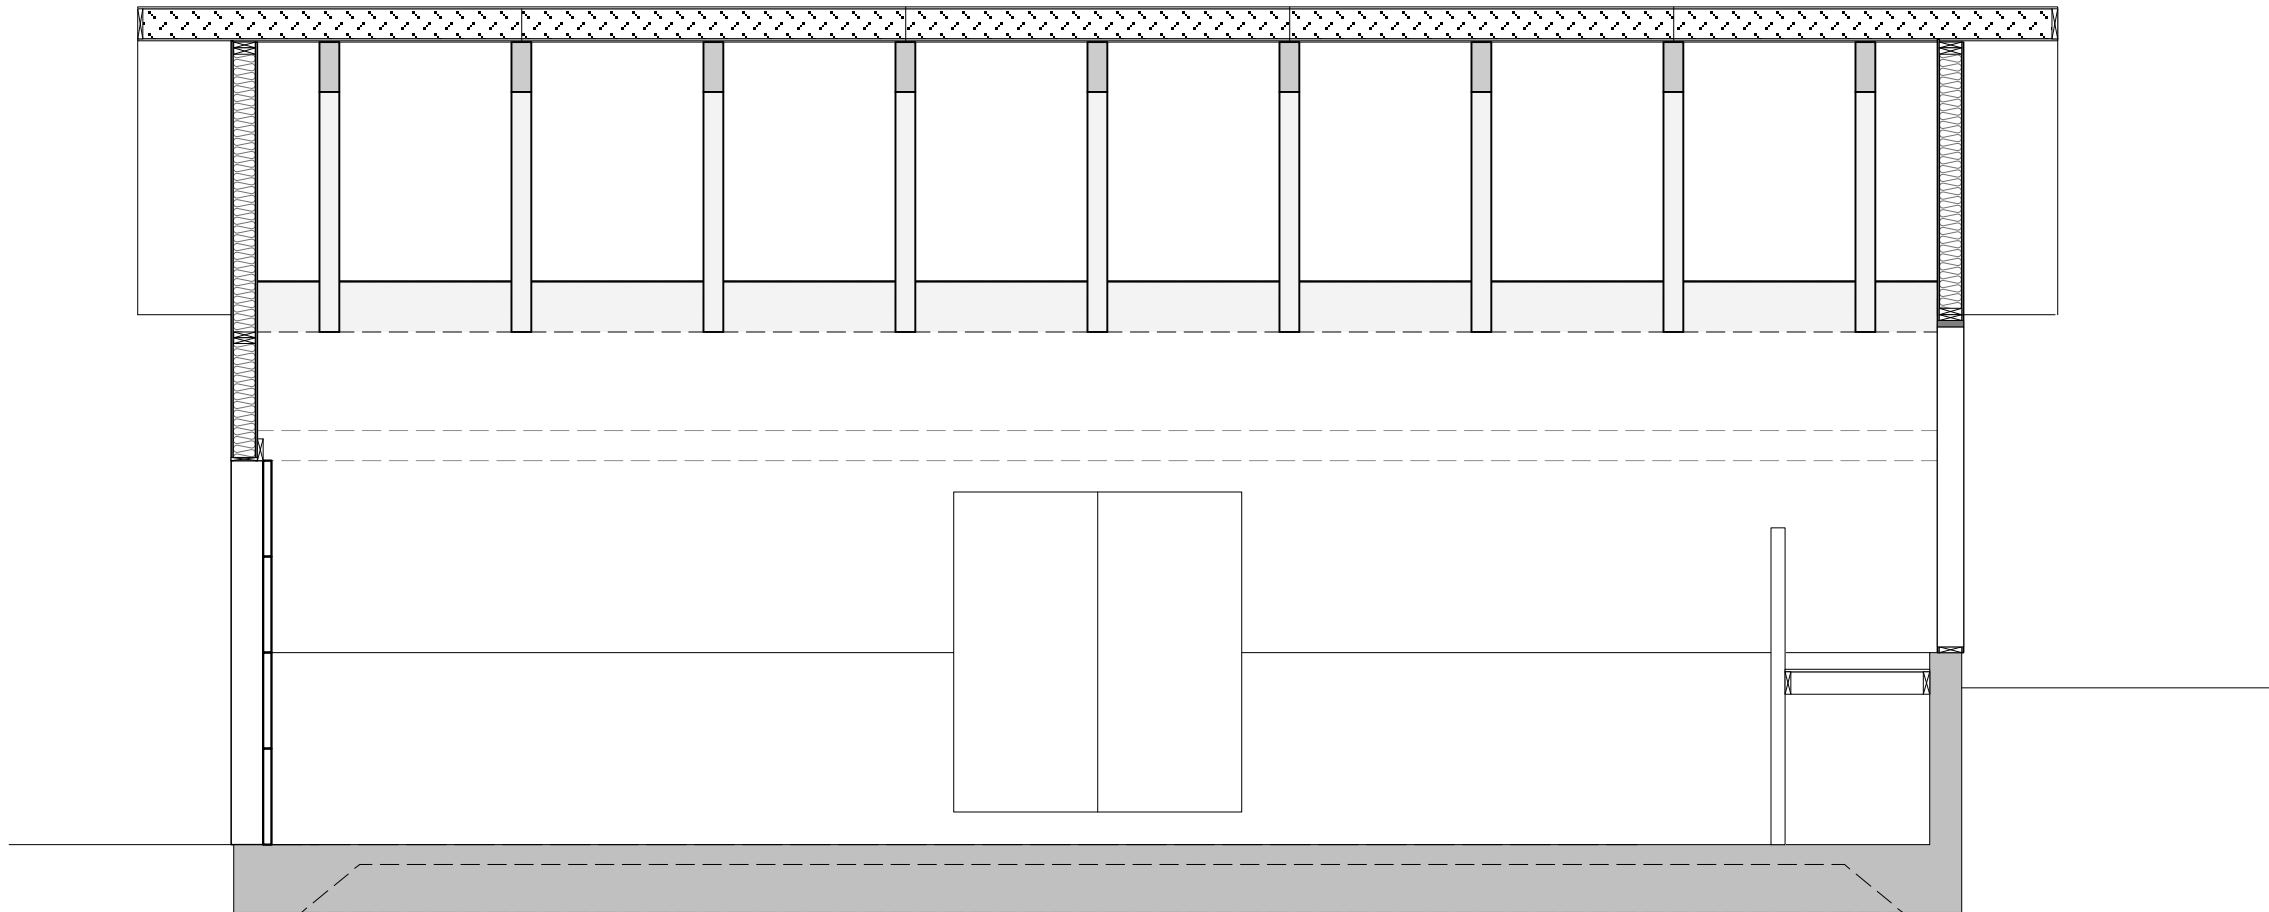

SECTION 2

DETACHED GARAGE
SHELLY HUANG & JOHN PEIINGHELLI
1244 WOODLAND VALLEY ROAD
PHOENICIA, NY

DRAWN BY: GEOFFREY HARDEN
845-688-7239 ghardendesign@gmail.com

DRAWING

DATE:
5-14-24



SBL: 24.15-1-4.110
Address: 1244 Woodland Valley Rd
City: Shandaken
Property Class: 1 Family Res
Acres: 12.8
Deed Book: 6711 | **Page:** 104

Owner: Shelley Huang
Owner 2: John Pellinghelli
Mailing Address: 1244 Woodland Valley Rd
PO Box: undefined
Mail City: Phoenicia NY
Mail Zip: 12464

SITE PLAN NOT TO SCALE

DETACHED GARAGE SHELLY HUANG & JOHN PELLINGHELLI 1244 WOODLAND VALLEY ROAD PHOENICIA, NY	DRAWING
DRAWN BY: GEOFFREY HARDEN 845-688-7239 ghardendesign@gmail.com	DATE: 5-14-24