
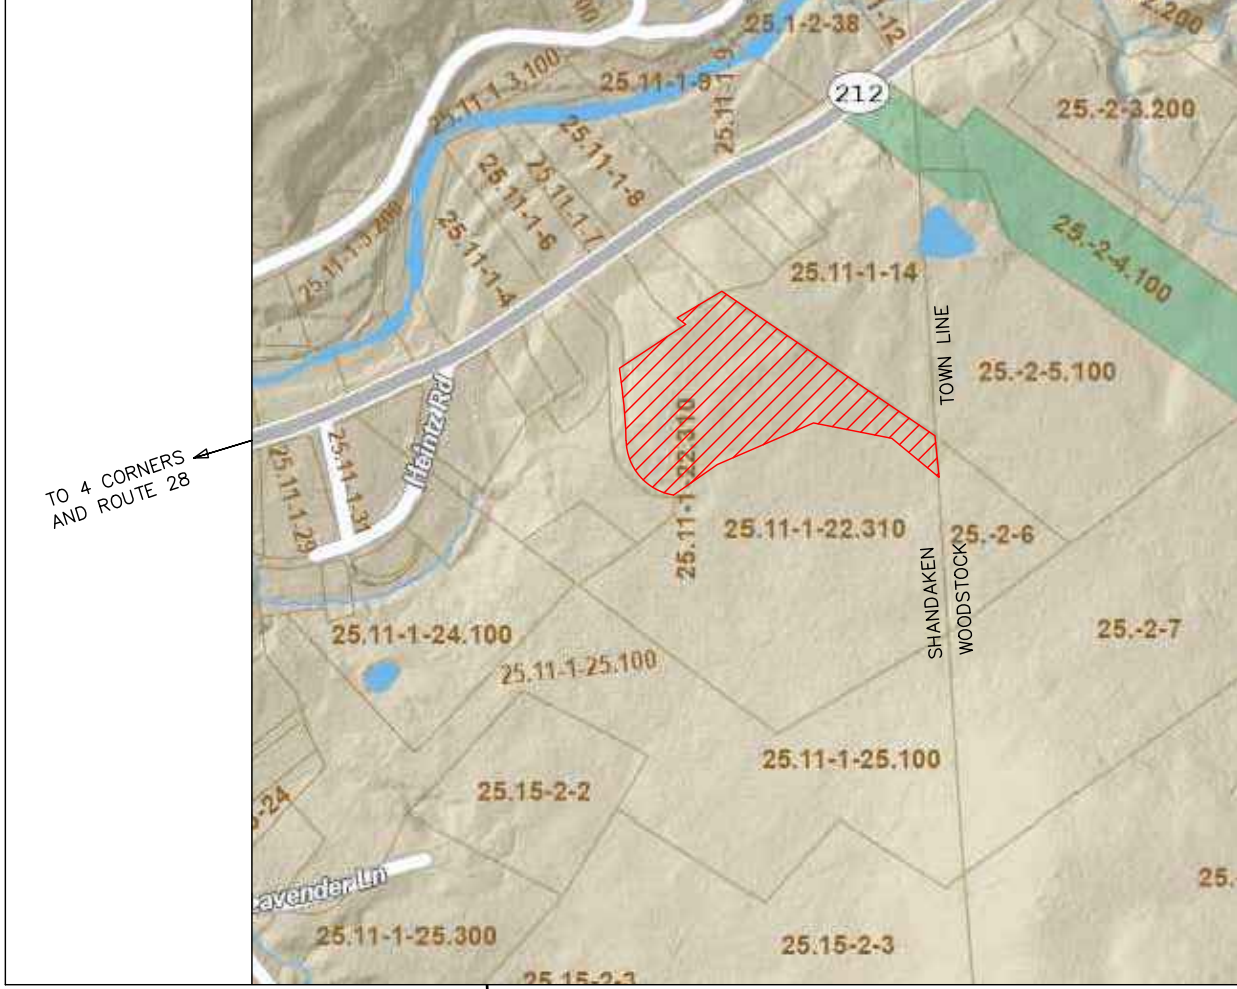


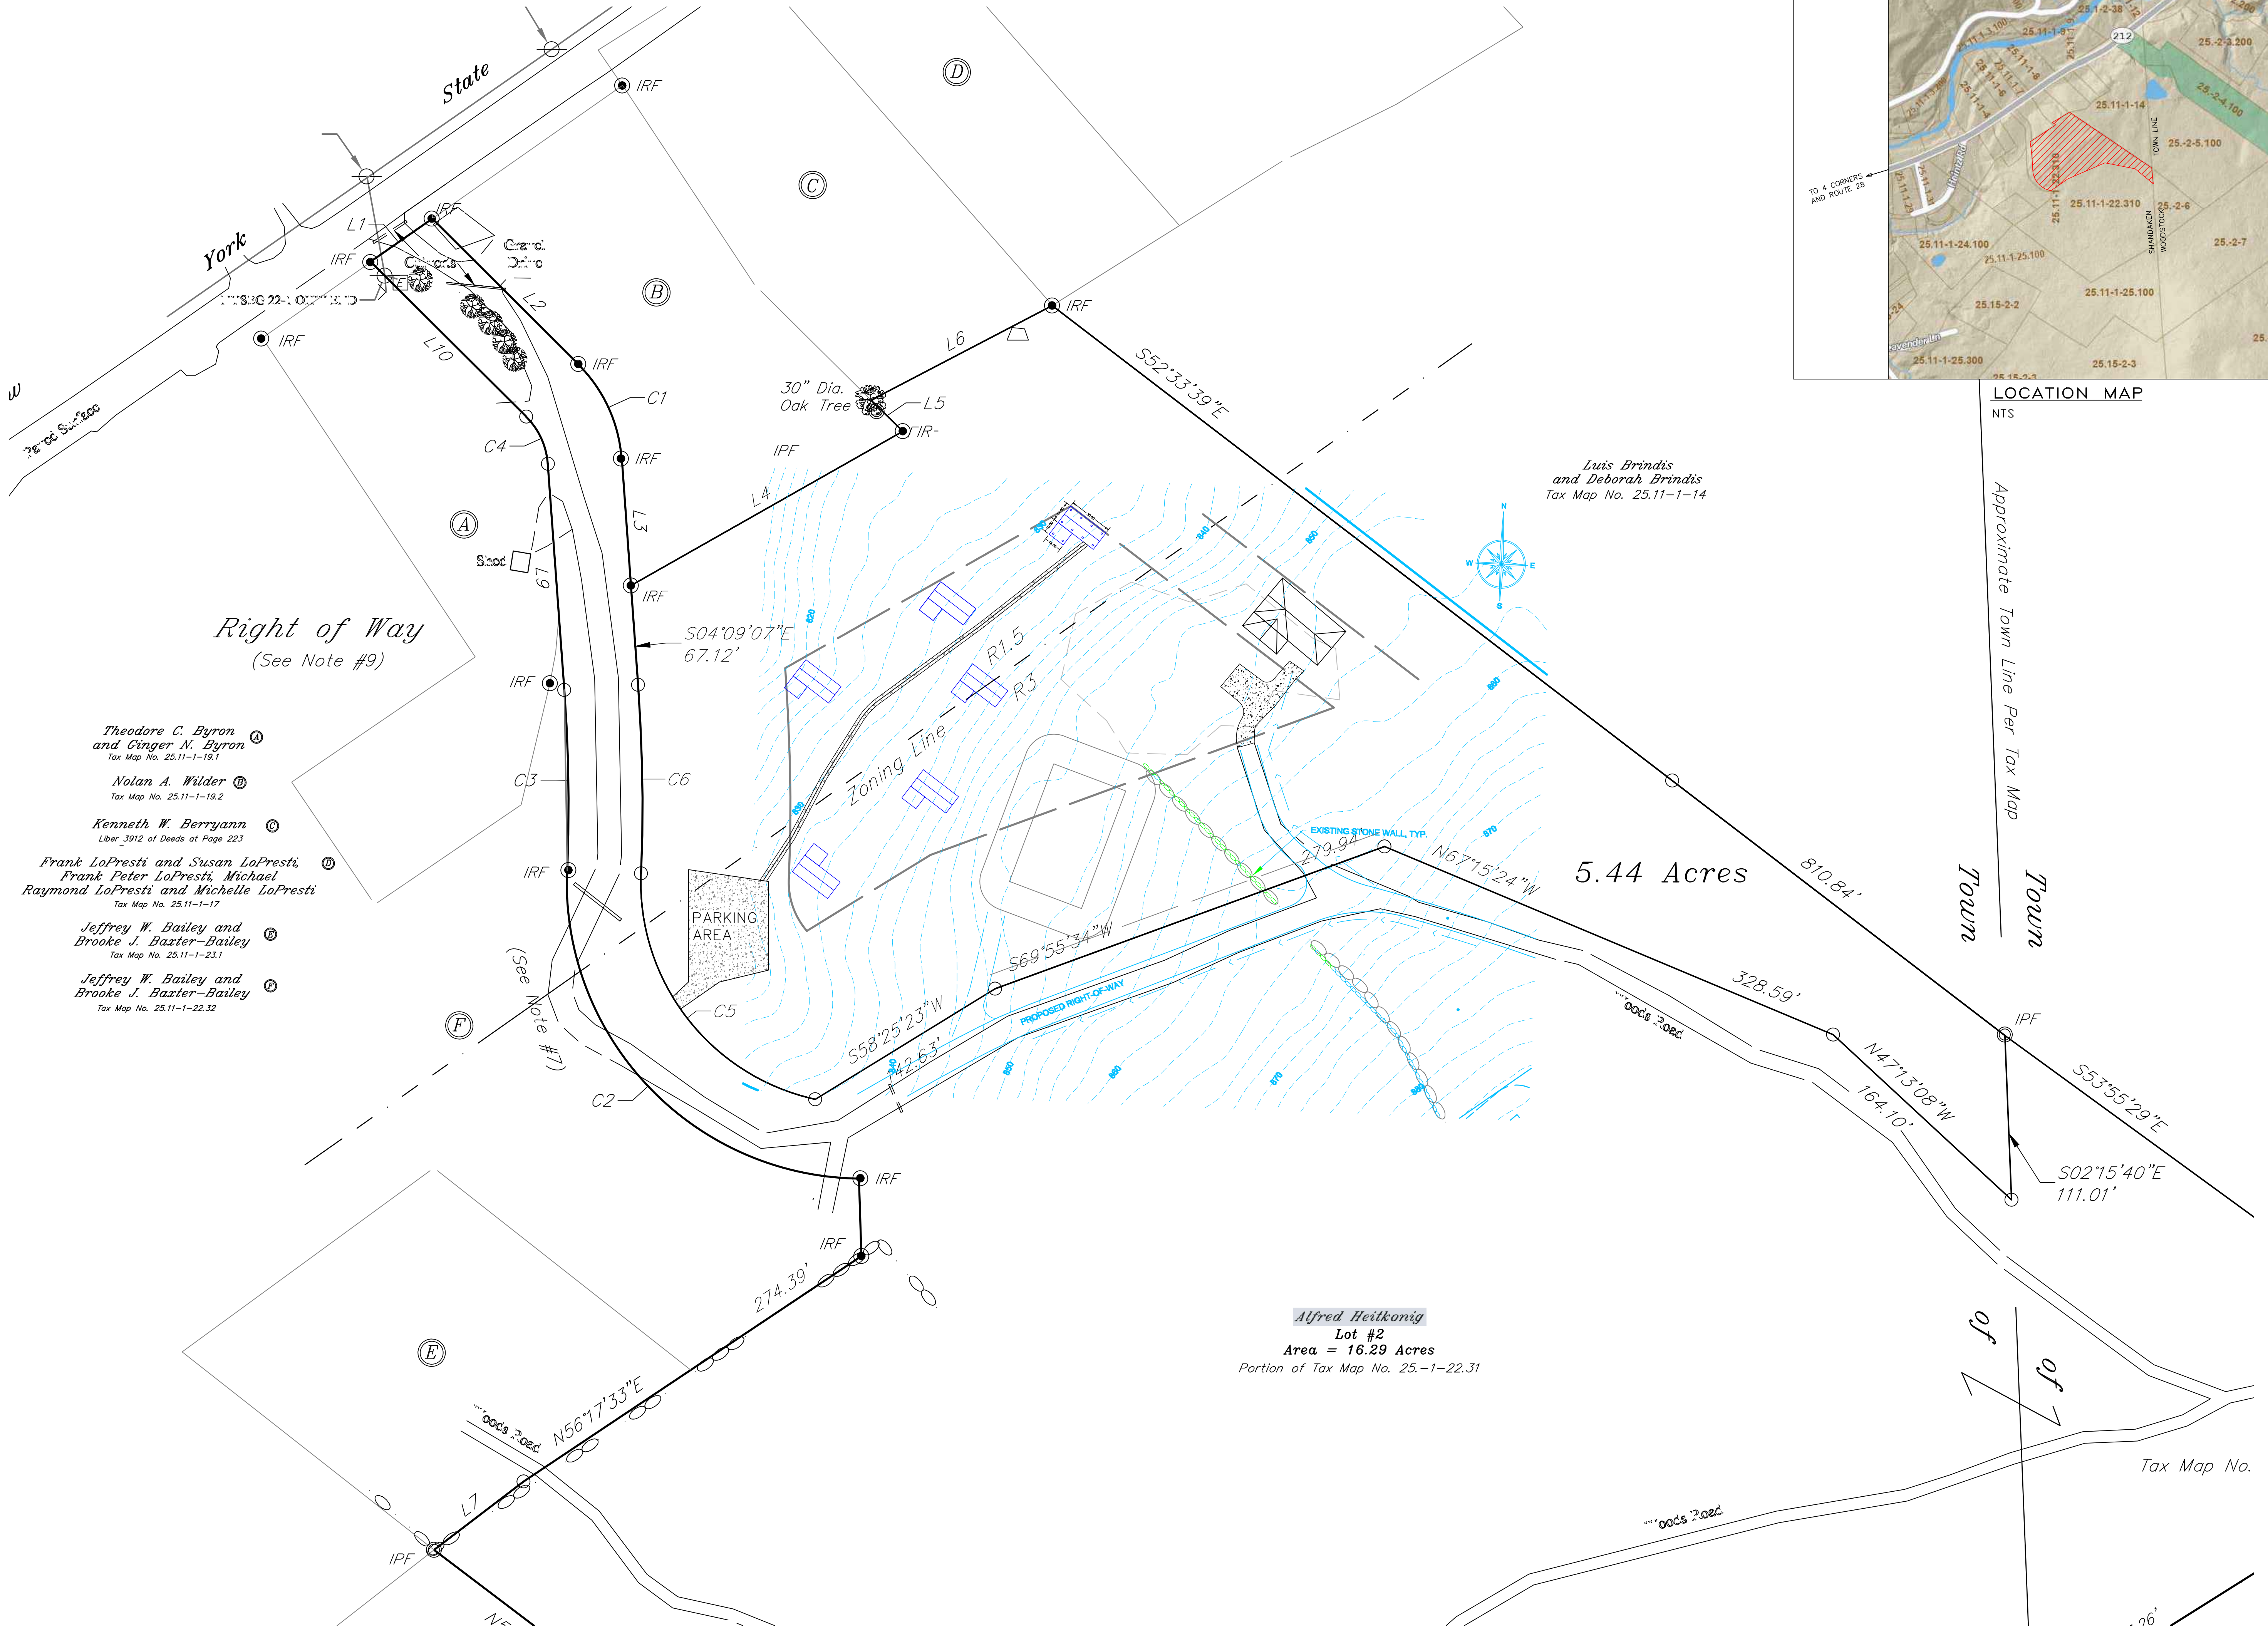

LOCATION MAP

NTS

Approximate Town Line Per Tax Map

Town

Town

North Engineers
Design Associates
160 GOAT HILL RD
SAUGERTIES, NY 12477
(845) 331-0028
Michael E. North PE
NORTHENGROGMAIL.COM
www.northengineers.com

STATE OF NEW YORK
MICHAEL E. NORTH
LICENSED PROFESSIONAL ENGINEER
053902

RESTFUL RETREAT SITE
SBL-25.11-1-22.311
5305 Route 212,
MT TREMPER N.Y.

OVERALL SITE PLAN

Scale:
AS NOTED
Drawn By:
M. North
DATE
NOV 3, 2025

DESIGN PLANS
TOWN OF SHANDAKEN
PLANNING BOARD REVIEW

C-1

RODING-SITE-PLAN