



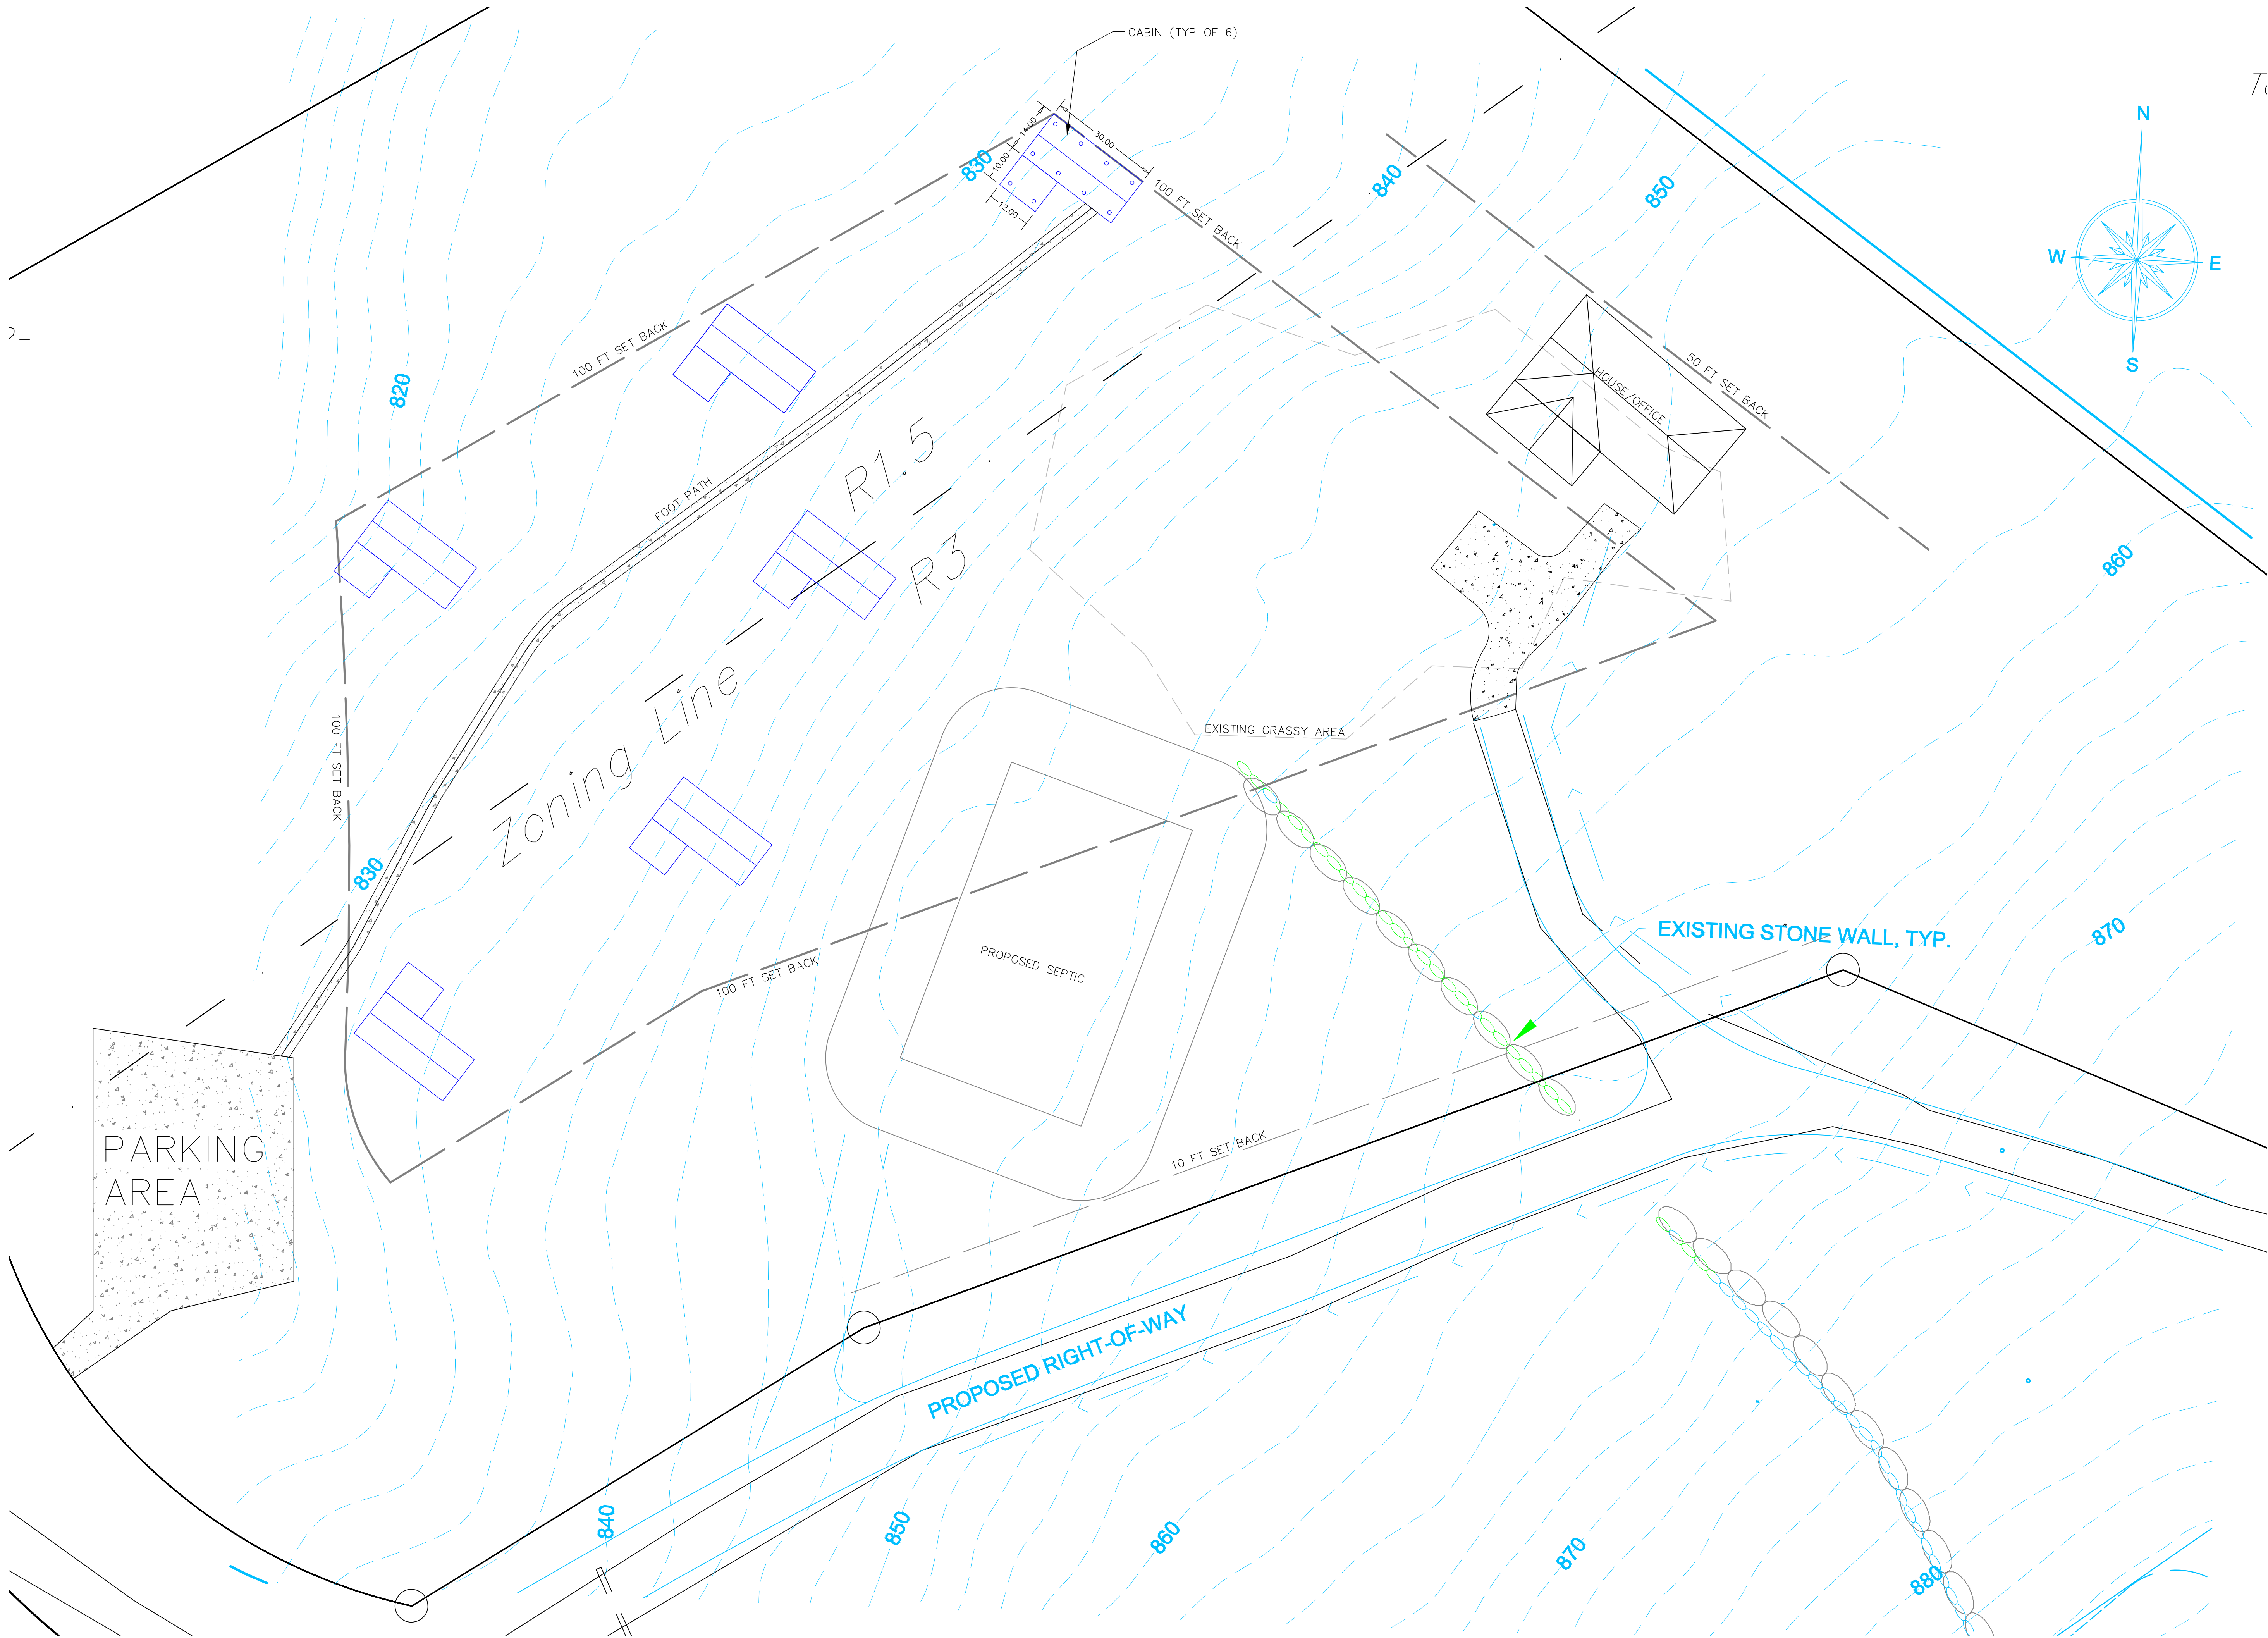

DETAIL SITE PLAN
SCALE 1 INCH=20 FEET

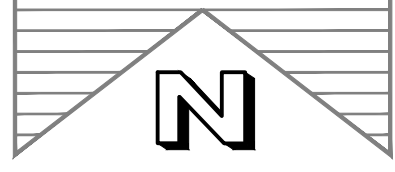

North Engineers
&
Design Associates
160 GOAT HILL RD
SAUGERTIES, NY 12477
(845) 331-0028
Michael E. North PE
NORTHENGROGMAIL.COM
www.northengineers.com



RESTFUL RETREAT
SITE
SBL-25.11-1-22.311
5305 Route 212,
MT TREMPER N.Y.

DETAIL
SITE PLAN

Scale:
AS NOTED
Drawn By:
M. North
DATE
NOV 3, 2025

DESIGN PLANS
TOWN OF SHANDAKEN
PLANNING BOARD REVIEW

C-2

RODING-SITE-PLAN