


COPYRIGHT NOTICE: The Agreement between client and designer grants the client a license to use the designer's completed construction plans and specifications, but not conceptual sketches, schematic drawings or otherwise incomplete documents, for the construction of one project as specified in the Agreement. The drawings, specifications and/or other documents delivered to the client are instruments of service, but the design remains the sole property of the Designer, just as the contents of a book remain the property of the author no matter how many copies are published. The construction of a project from conceptual sketches, schematic drawings or otherwise incomplete documents, or the construction of additional projects from the same construction plans without the designer's knowledge or consent constitutes a violation of copyright law, and anyone who does so is subject to prosecution and litigation.

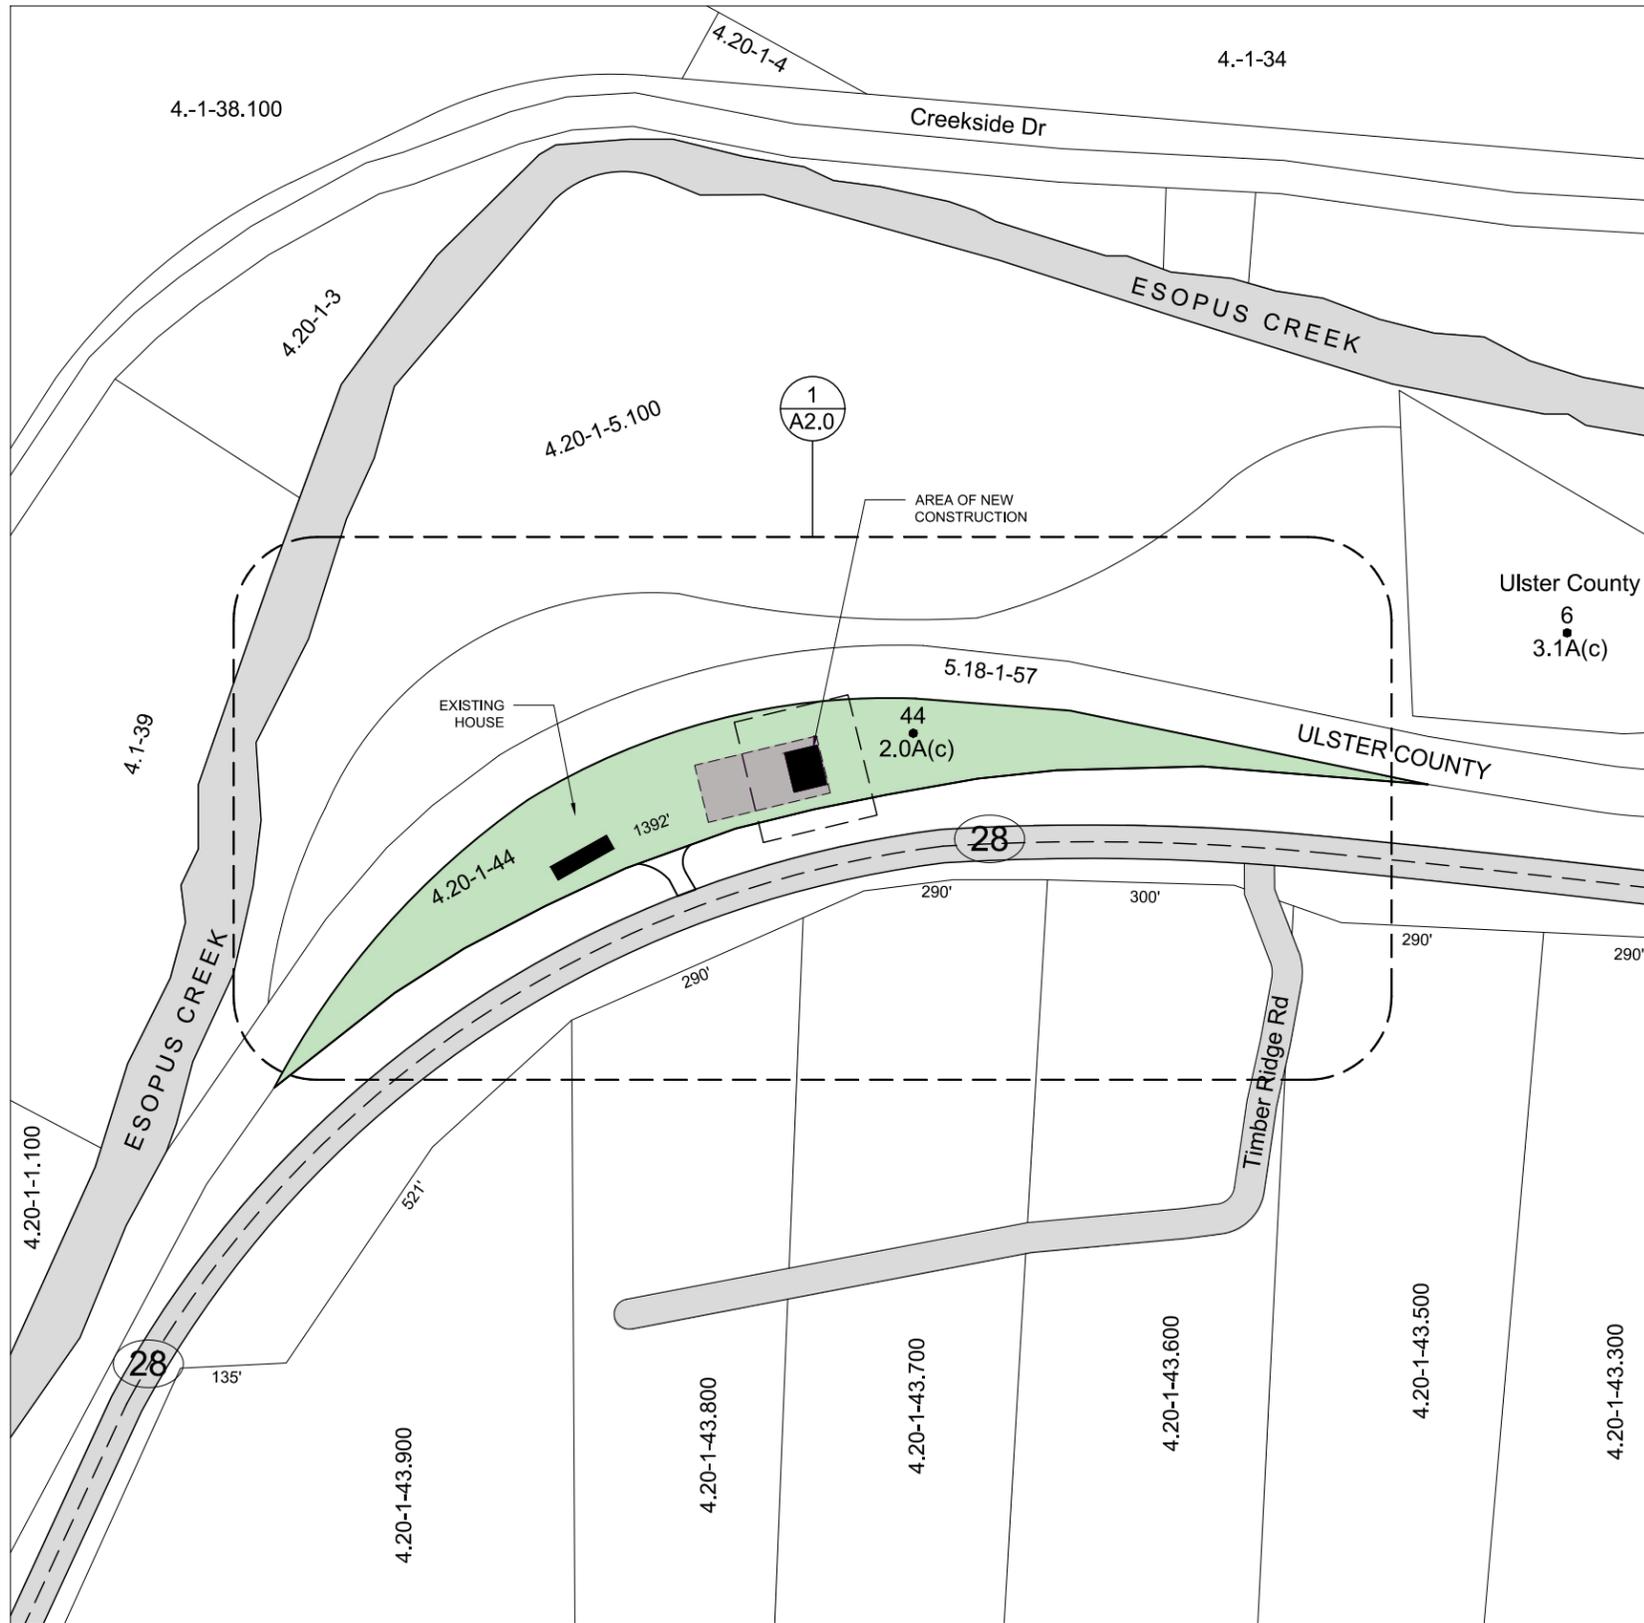

1 SITE PLAN
SCALED TO FIT



7696 NY ROUTE 28
BIG INDIAN, NY 12410

GARAGE ADDITION
DAN CASEY

SCHEDULE
A1.0 SCHEDULE/SITE PLAN
A2.0 ENLARGED SITE PLAN
A3.0 BUILDING DETAILS

DRAWN BY

**LAWRENCE
LAZAROU**
lawrencelazarou@gmail.com

PROJECT

**7696 NY ROUTE 28
BIG INDIAN, NY 12410**

DANIEL CASEY
(845) 705-9313

ISSUE DATE 02/03/2026

REVISION SUBMITTAL


DRAWING INFO

COVER PAGE
SCHEDULE

DRAWING NO. of 000

A1.0

COPYRIGHT NOTICE: The Agreement between client and designer grants the client a license to use the designer's completed construction plans and specifications, but not conceptual sketches, schematic drawings or otherwise incomplete documents, for the construction of one project as specified in the Agreement. The drawings, specifications and/or other documents delivered to the client are instruments of service, but the design remains the sole property of the Designer, just as the contents of a book remain the property of the author no matter how many copies are published. The construction of a project from conceptual sketches, schematic drawings or otherwise incomplete documents, or the construction of additional projects from the same construction plans without the designer's knowledge or consent constitutes a violation of copyright law, and anyone who does so is subject to prosecution and litigation.

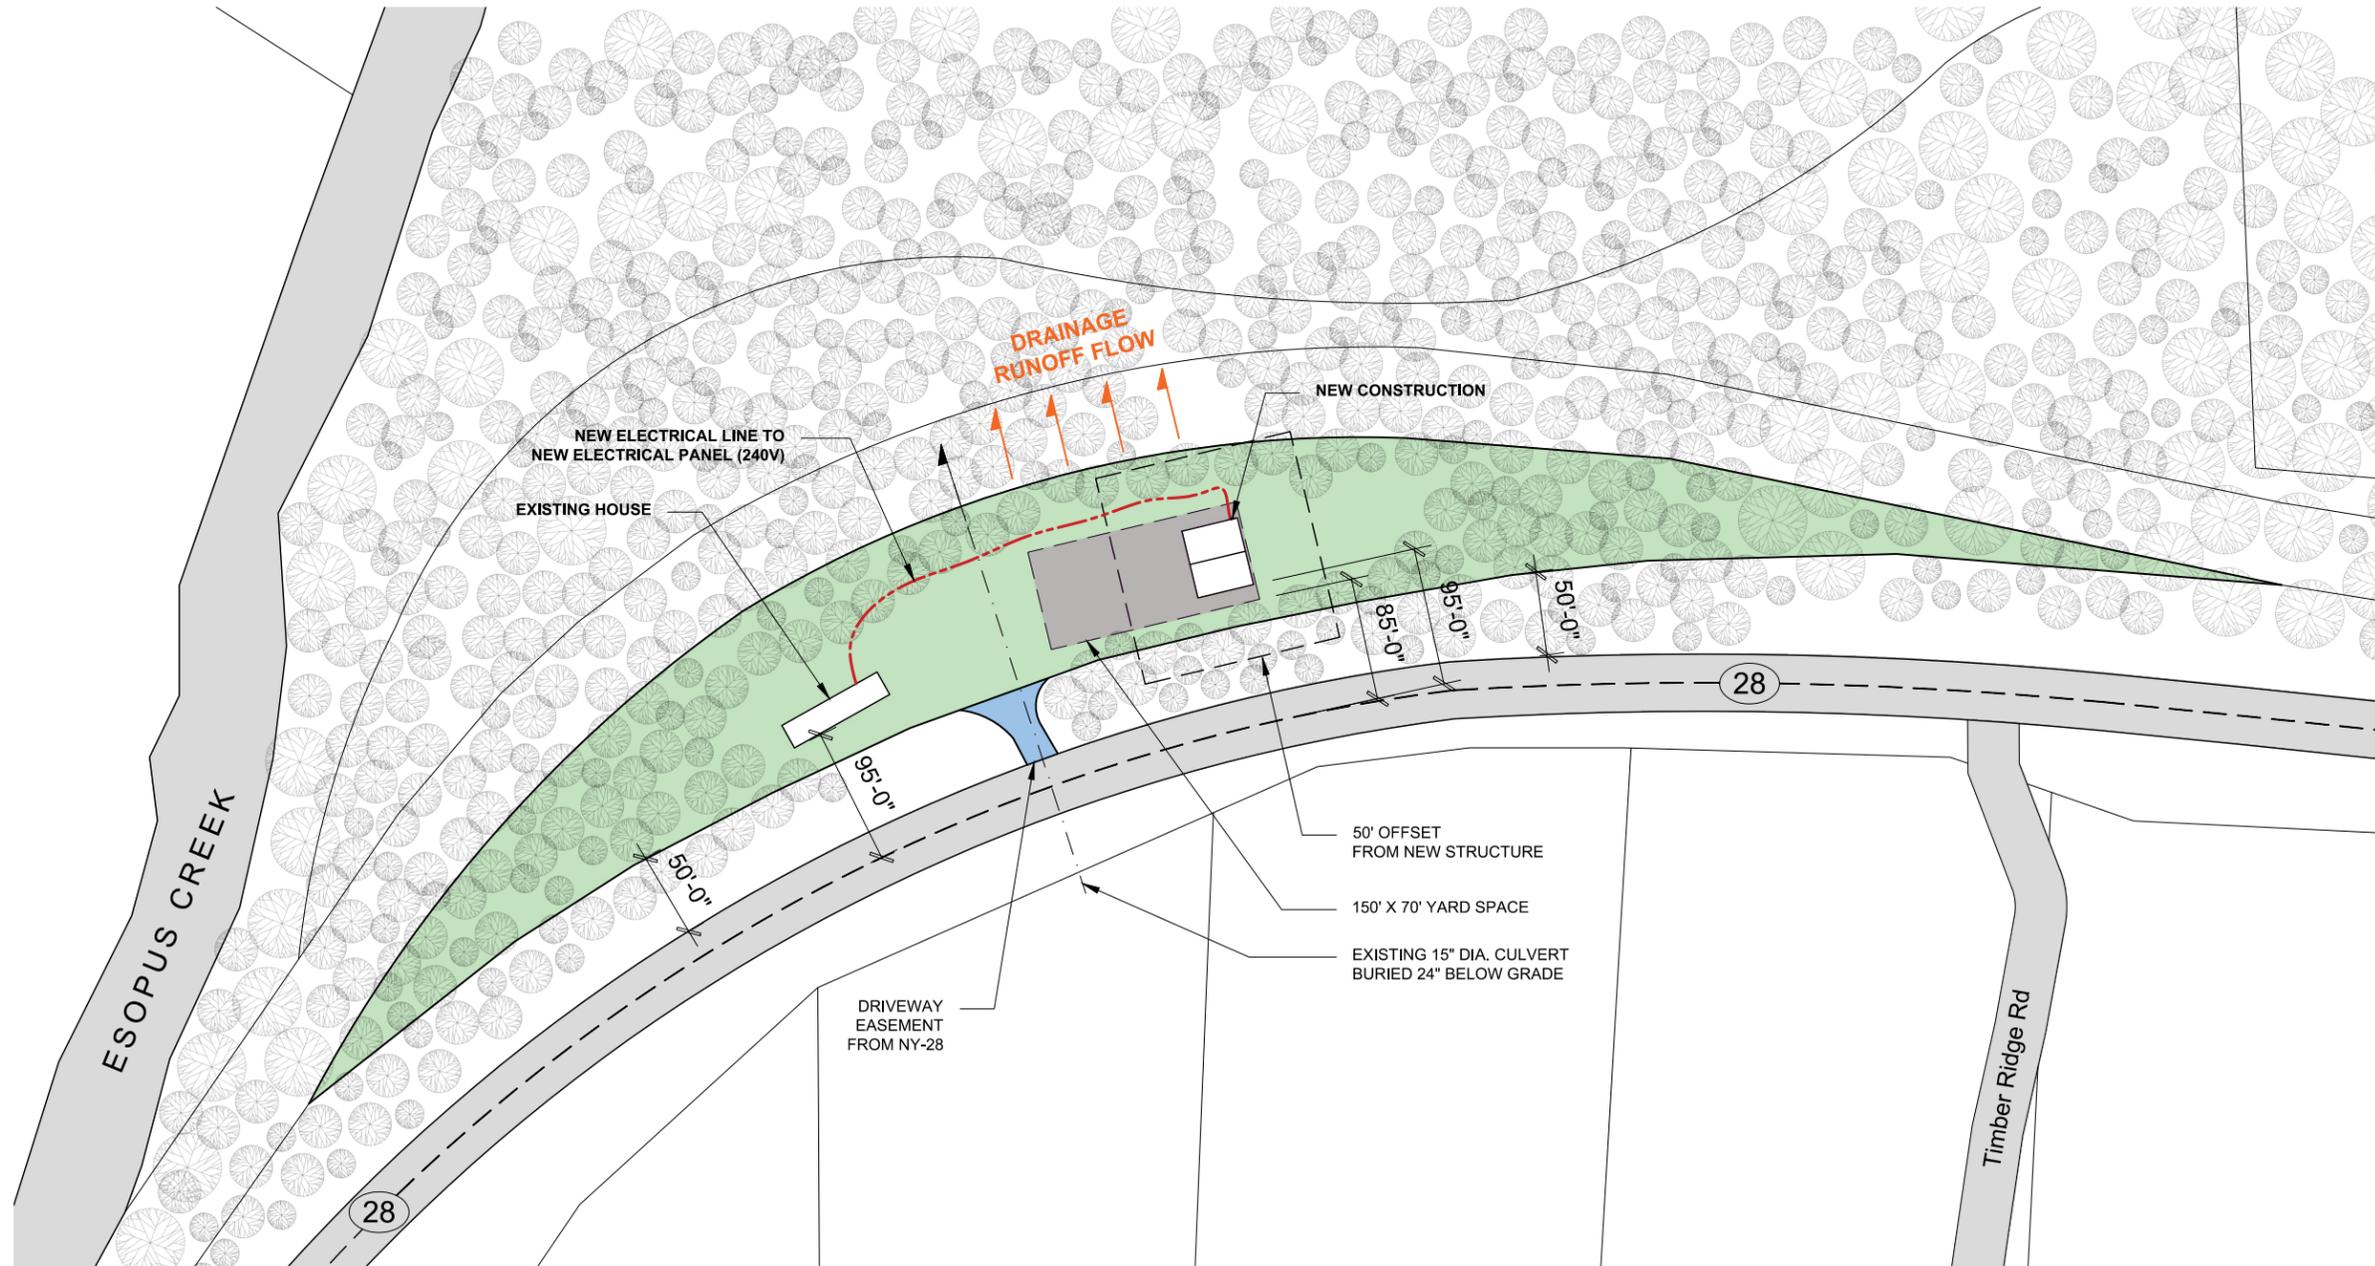

1 ENLARGED SITE PLAN
SCALE: 1/128" = 1'-0"

DRAWN BY

**LAWRENCE
LAZAROU**
lawrencelazarou@gmail.com

PROJECT

**7696 NY ROUTE 28
BIG INDIAN, NY 12410**

DANIEL CASEY
(845) 705-9313

ISSUE DATE 02/03/2026

REVISION SUBMITTAL


DRAWING INFO

ENLARGED
SITE PLAN


DRAWING NO. of 000

A2.0


COPYRIGHT NOTICE: The Agreement between client and designer grants the client a license to use the designer's completed construction plans and specifications, but not conceptual sketches, schematic drawings or otherwise incomplete documents, for the construction of one project as specified in the Agreement. The drawings, specifications and/or other documents delivered to the client are instruments of service, but the design remains the sole property of the Designer, just as the contents of a book remain the property of the author no matter how many copies are published. The construction of a project from conceptual sketches, schematic drawings or otherwise incomplete documents, or the construction of additional projects from the same construction plans without the designer's knowledge or consent constitutes a violation of copyright law, and anyone who does so is subject to prosecution and litigation.

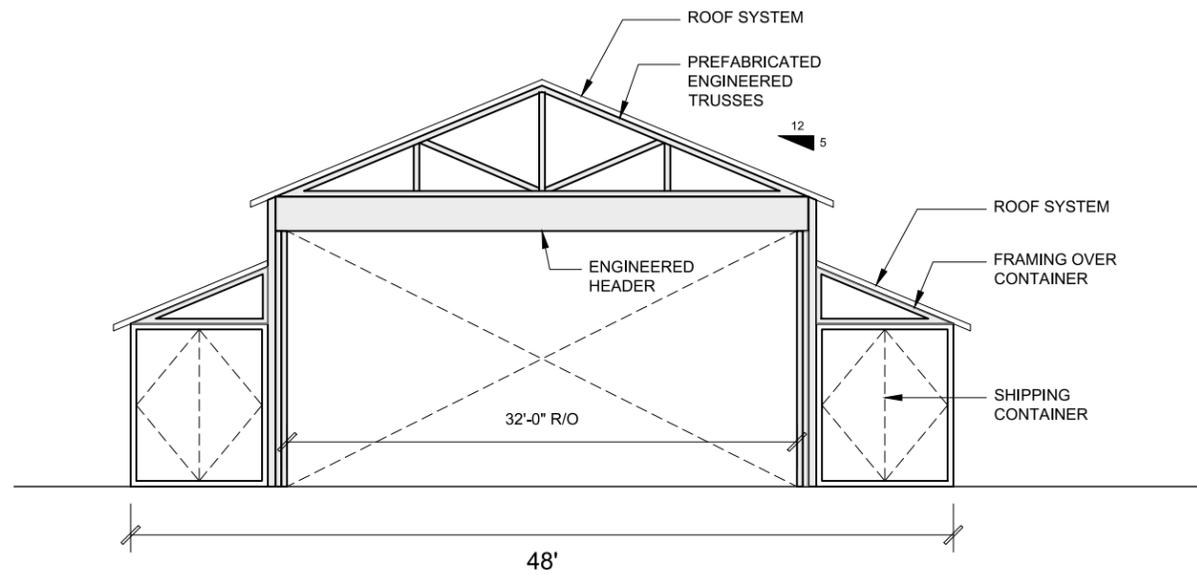


2 SECTION
SCALE: 3/32"=1'-0"

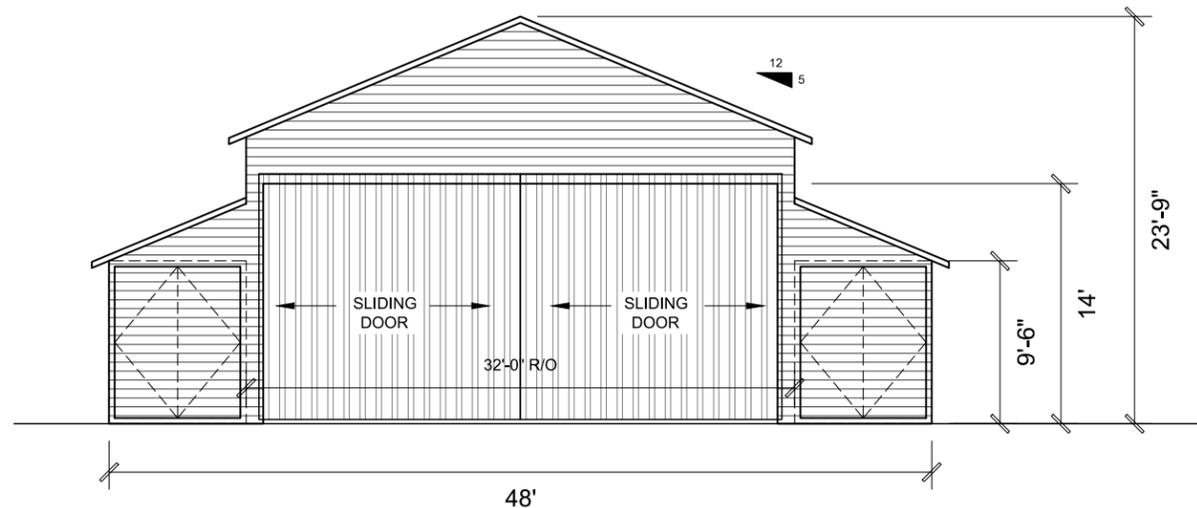

3 WEST ELEVATION
SCALE: 3/32"=1'-0"

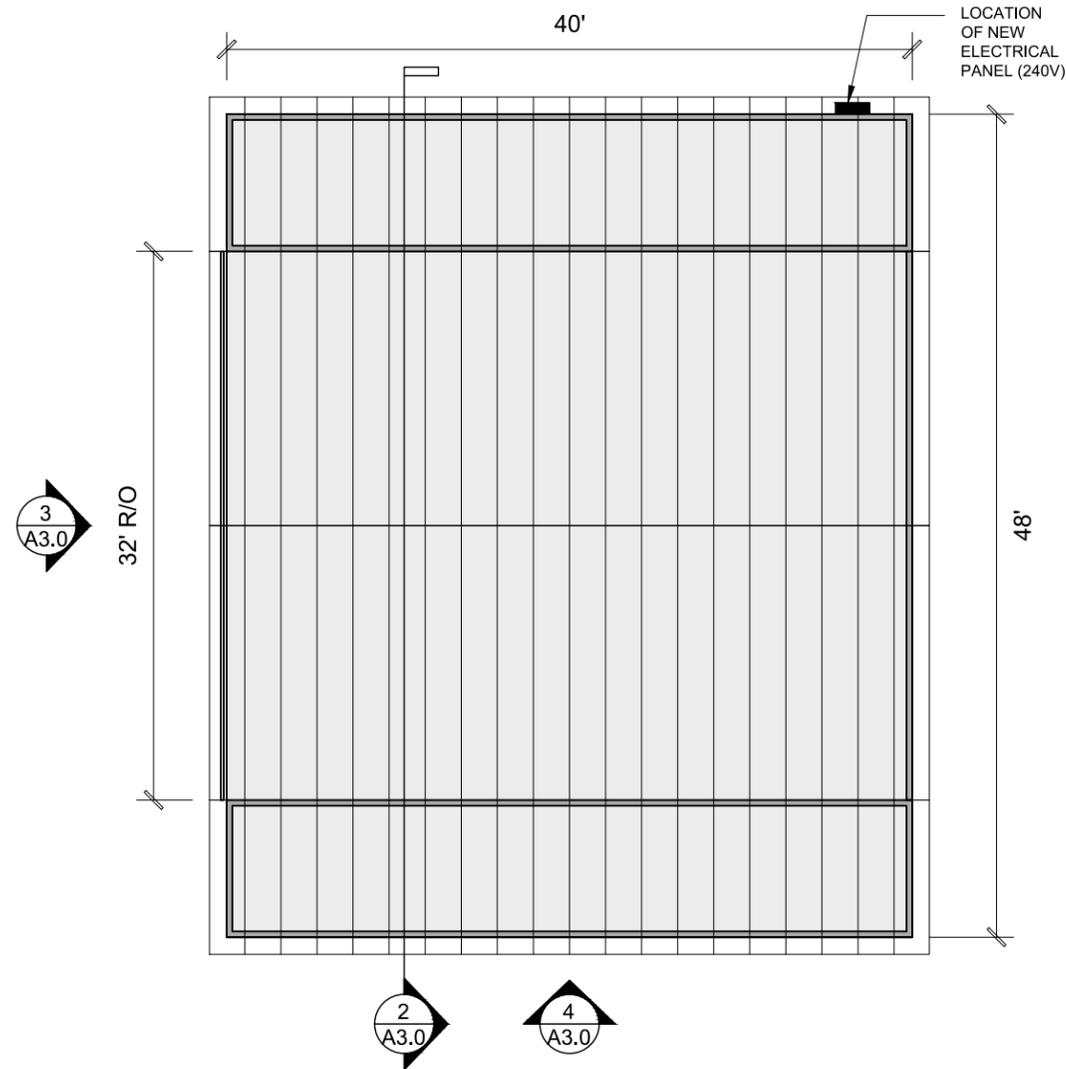

1 ROOF PLAN
SCALE: 3/32"=1'-0"

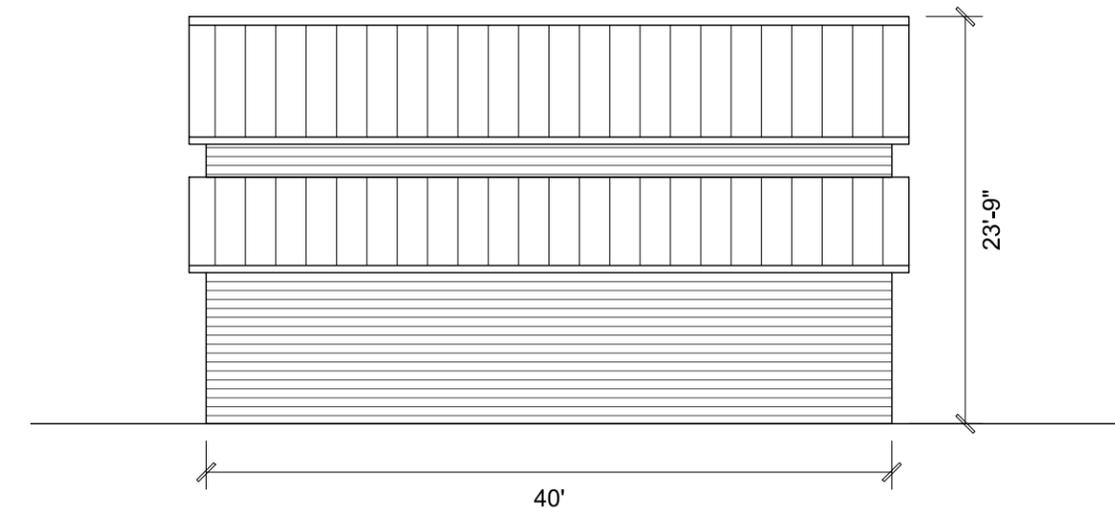

4 SOUTH ELEVATION
SCALE: 3/32"=1'-0"

DRAWN BY

LAWRENCE LAZAROU
lawrencelazarou@gmail.com

PROJECT

**7696 NY ROUTE 28
BIG INDIAN, NY 12410**

DANIEL CASEY
(845) 705-9313

ISSUE DATE 02/03/2026

REVISION SUBMITTAL

DRAWING INFO

ENLARGED
SITE PLAN

DRAWING NO. of 000

A3.0