


COPYRIGHT NOTICE: The Agreement between client and designer grants the client a license to use the designer's completed construction plans and specifications, but not conceptual sketches, schematic drawings or otherwise incomplete documents, for the construction of one project as specified in the Agreement. The drawings, specifications and/or other documents delivered to the client are instruments of service, but the design remains the sole property of the Designer, just as the contents of a book remain the property of the author no matter how many copies are published. The construction of a project from conceptual sketches, schematic drawings or otherwise incomplete documents, or the construction of additional projects from the same construction plans without the designer's knowledge or consent constitutes a violation of copyright law, and anyone who does so is subject to prosecution and litigation.

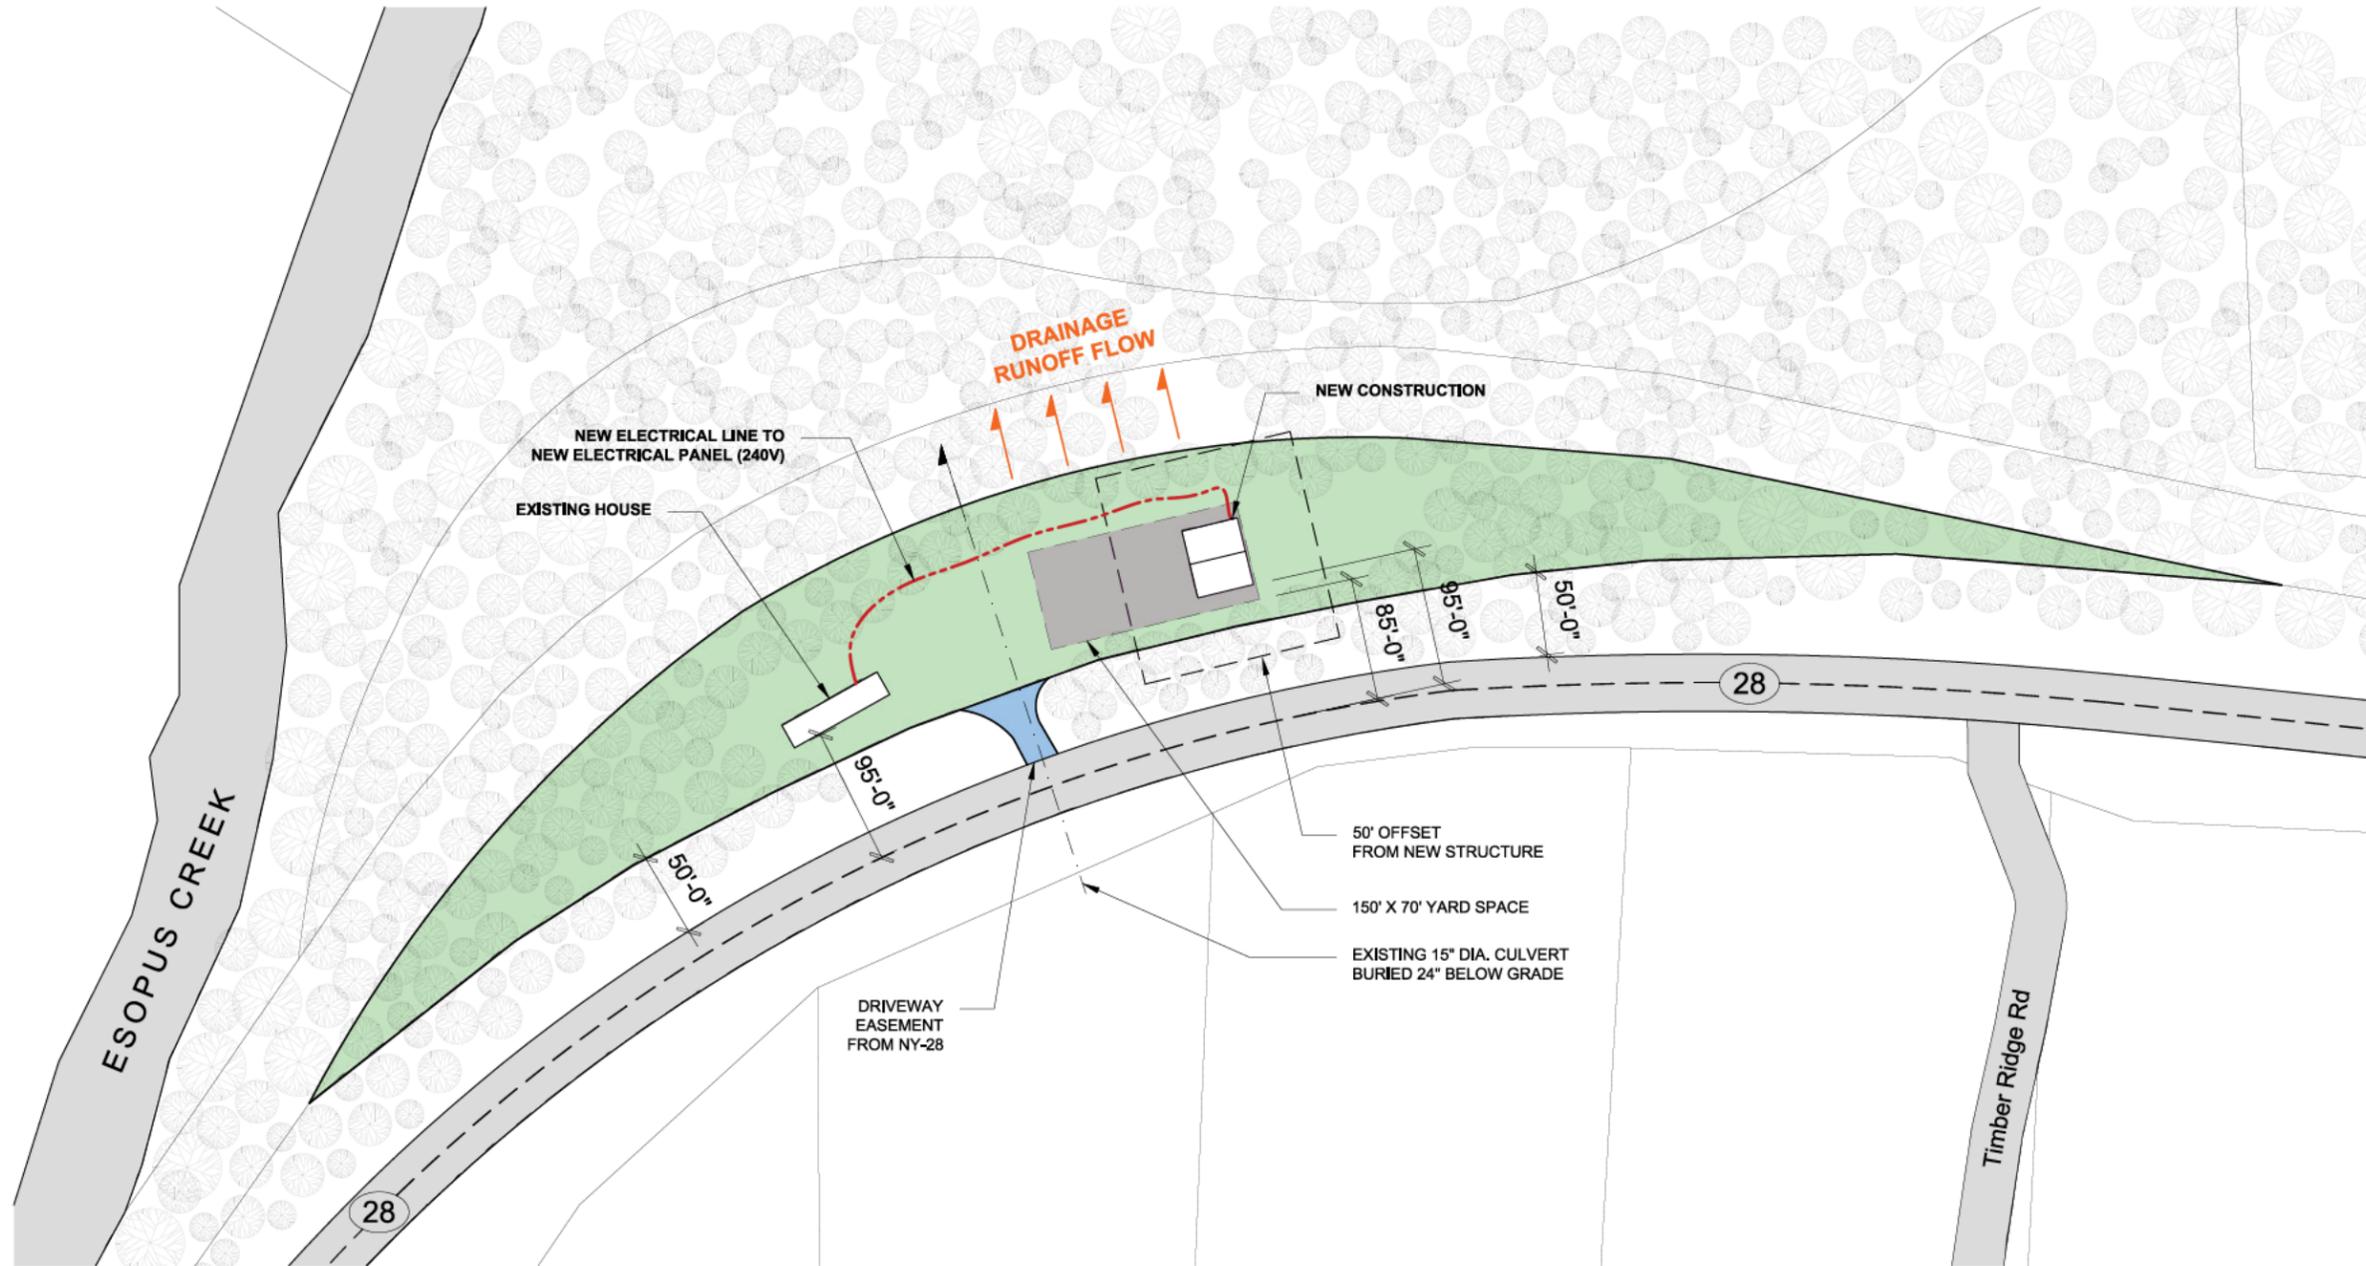

1 ENLARGED SITE PLAN
SCALE: 1/128" = 1'-0"



DRAWN BY
LAWRENCE LAZAROU
lawrencelazarou@gmail.com

PROJECT
**7696 NY ROUTE 28
BIG INDIAN, NY 12410**
DANIEL CASEY

ISSUE DATE 02/03/2026


REVISION SUBMITTAL

DRAWING INFO
**ENLARGED
SITE PLAN**


DRAWING NO. of 000

A2.0


COPYRIGHT NOTICE: The Agreement between client and designer grants the client a license to use the designer's completed construction plans and specifications, but not conceptual sketches, schematic drawings or otherwise incomplete documents, for the construction of one project as specified in the Agreement. The drawings, specifications and/or other documents delivered to the client are instruments of service, but the design remains the sole property of the Designer, just as the contents of a book remain the property of the author no matter how many copies are published. The construction of a project from conceptual sketches, schematic drawings or otherwise incomplete documents, or the construction of additional projects from the same construction plans without the designer's knowledge or consent constitutes a violation of copyright law, and anyone who does so is subject to prosecution and litigation.

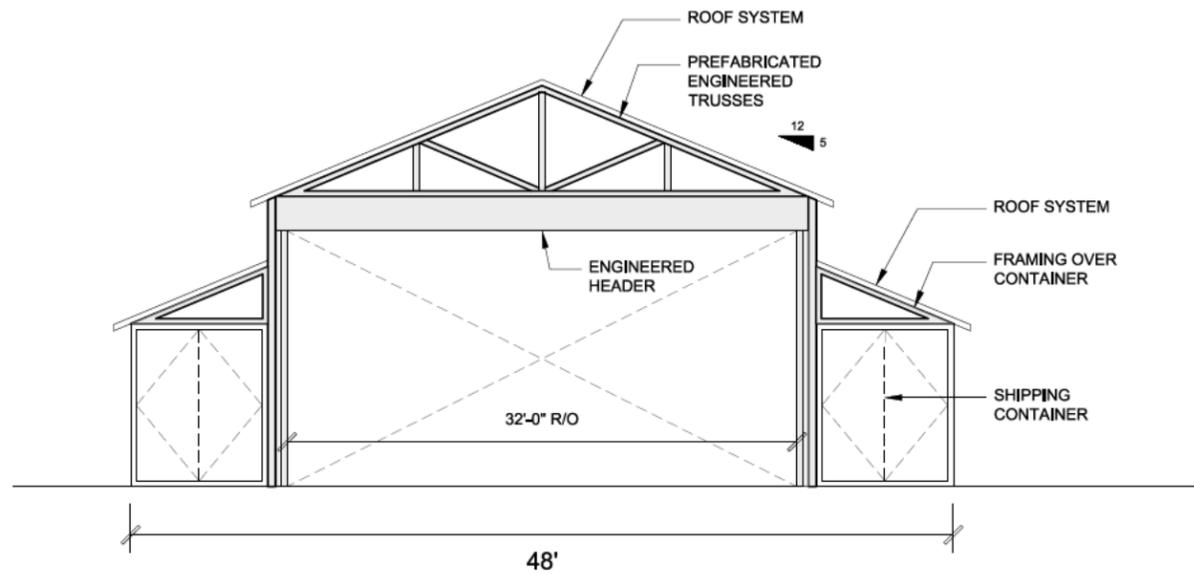


2 SECTION
SCALE: 3/32"=1'-0"

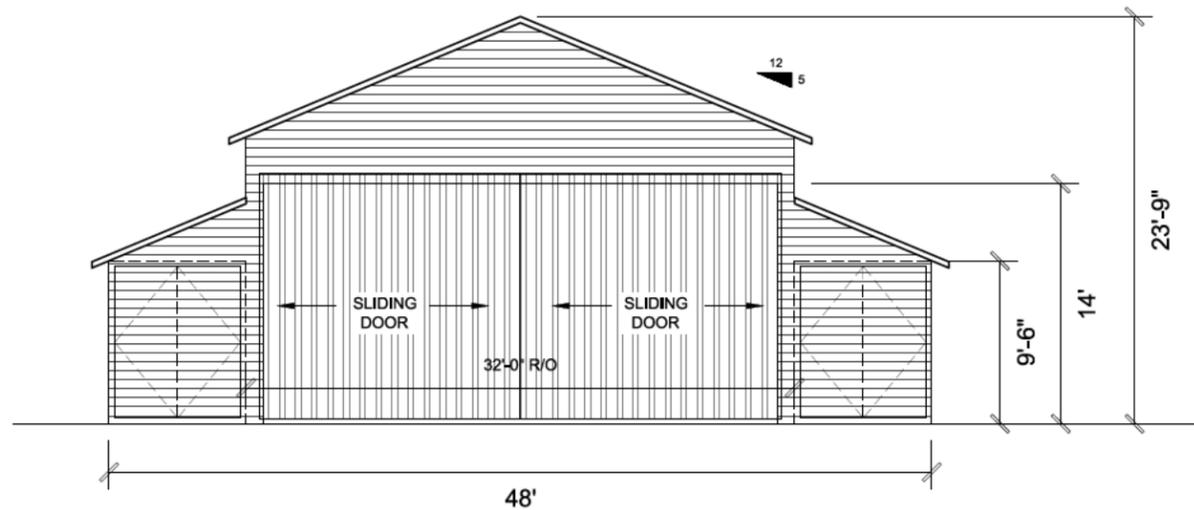

3 WEST ELEVATION
SCALE: 3/32"=1'-0"

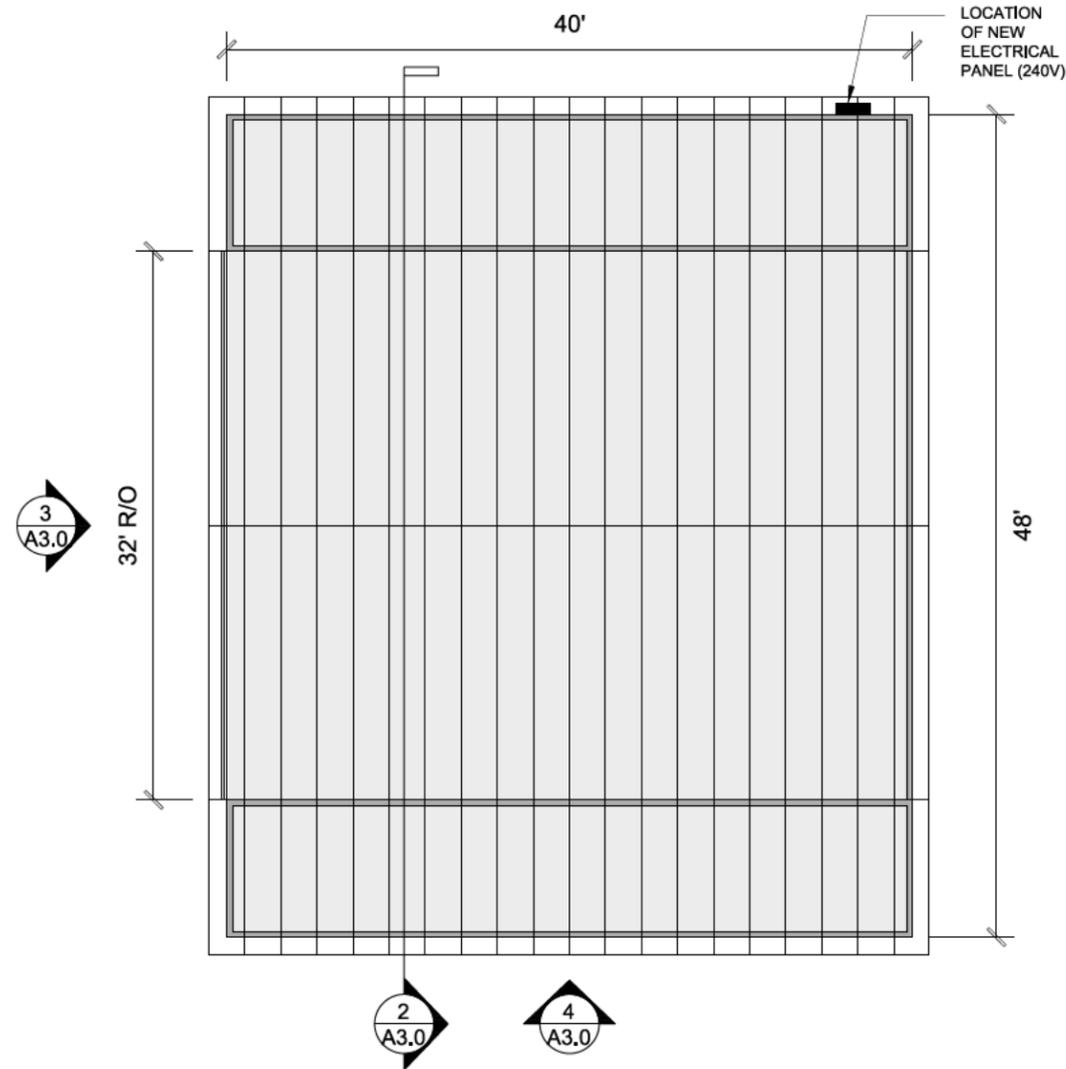

1 ROOF PLAN
SCALE: 3/32"=1'-0"

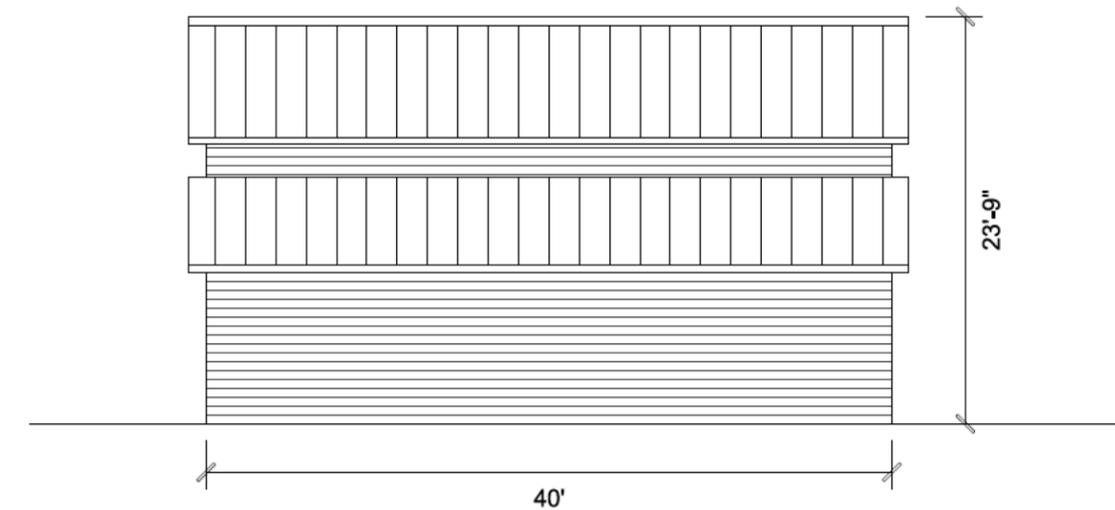

4 SOUTH ELEVATION
SCALE: 3/32"=1'-0"

DRAWN BY

LAWRENCE LAZAROU
lawrencelazarou@gmail.com

PROJECT

**7696 NY ROUTE 28
BIG INDIAN, NY 12410**

DANIEL CASEY

ISSUE DATE 02/03/2026

REVISION SUBMITTAL

DRAWING INFO

**ENLARGED
SITE PLAN**

DRAWING NO. of 000

A3.0