

PREPARED FOR:
Jessica Childs
147 Winnie Rd
Shandaken, NY.

REVISIONS:

NOTES:

DRAWN BY:
RT JONES


SCALE: AS NOTED

NEW RESIDENCE

SITE PLAN

4-20-26

SP

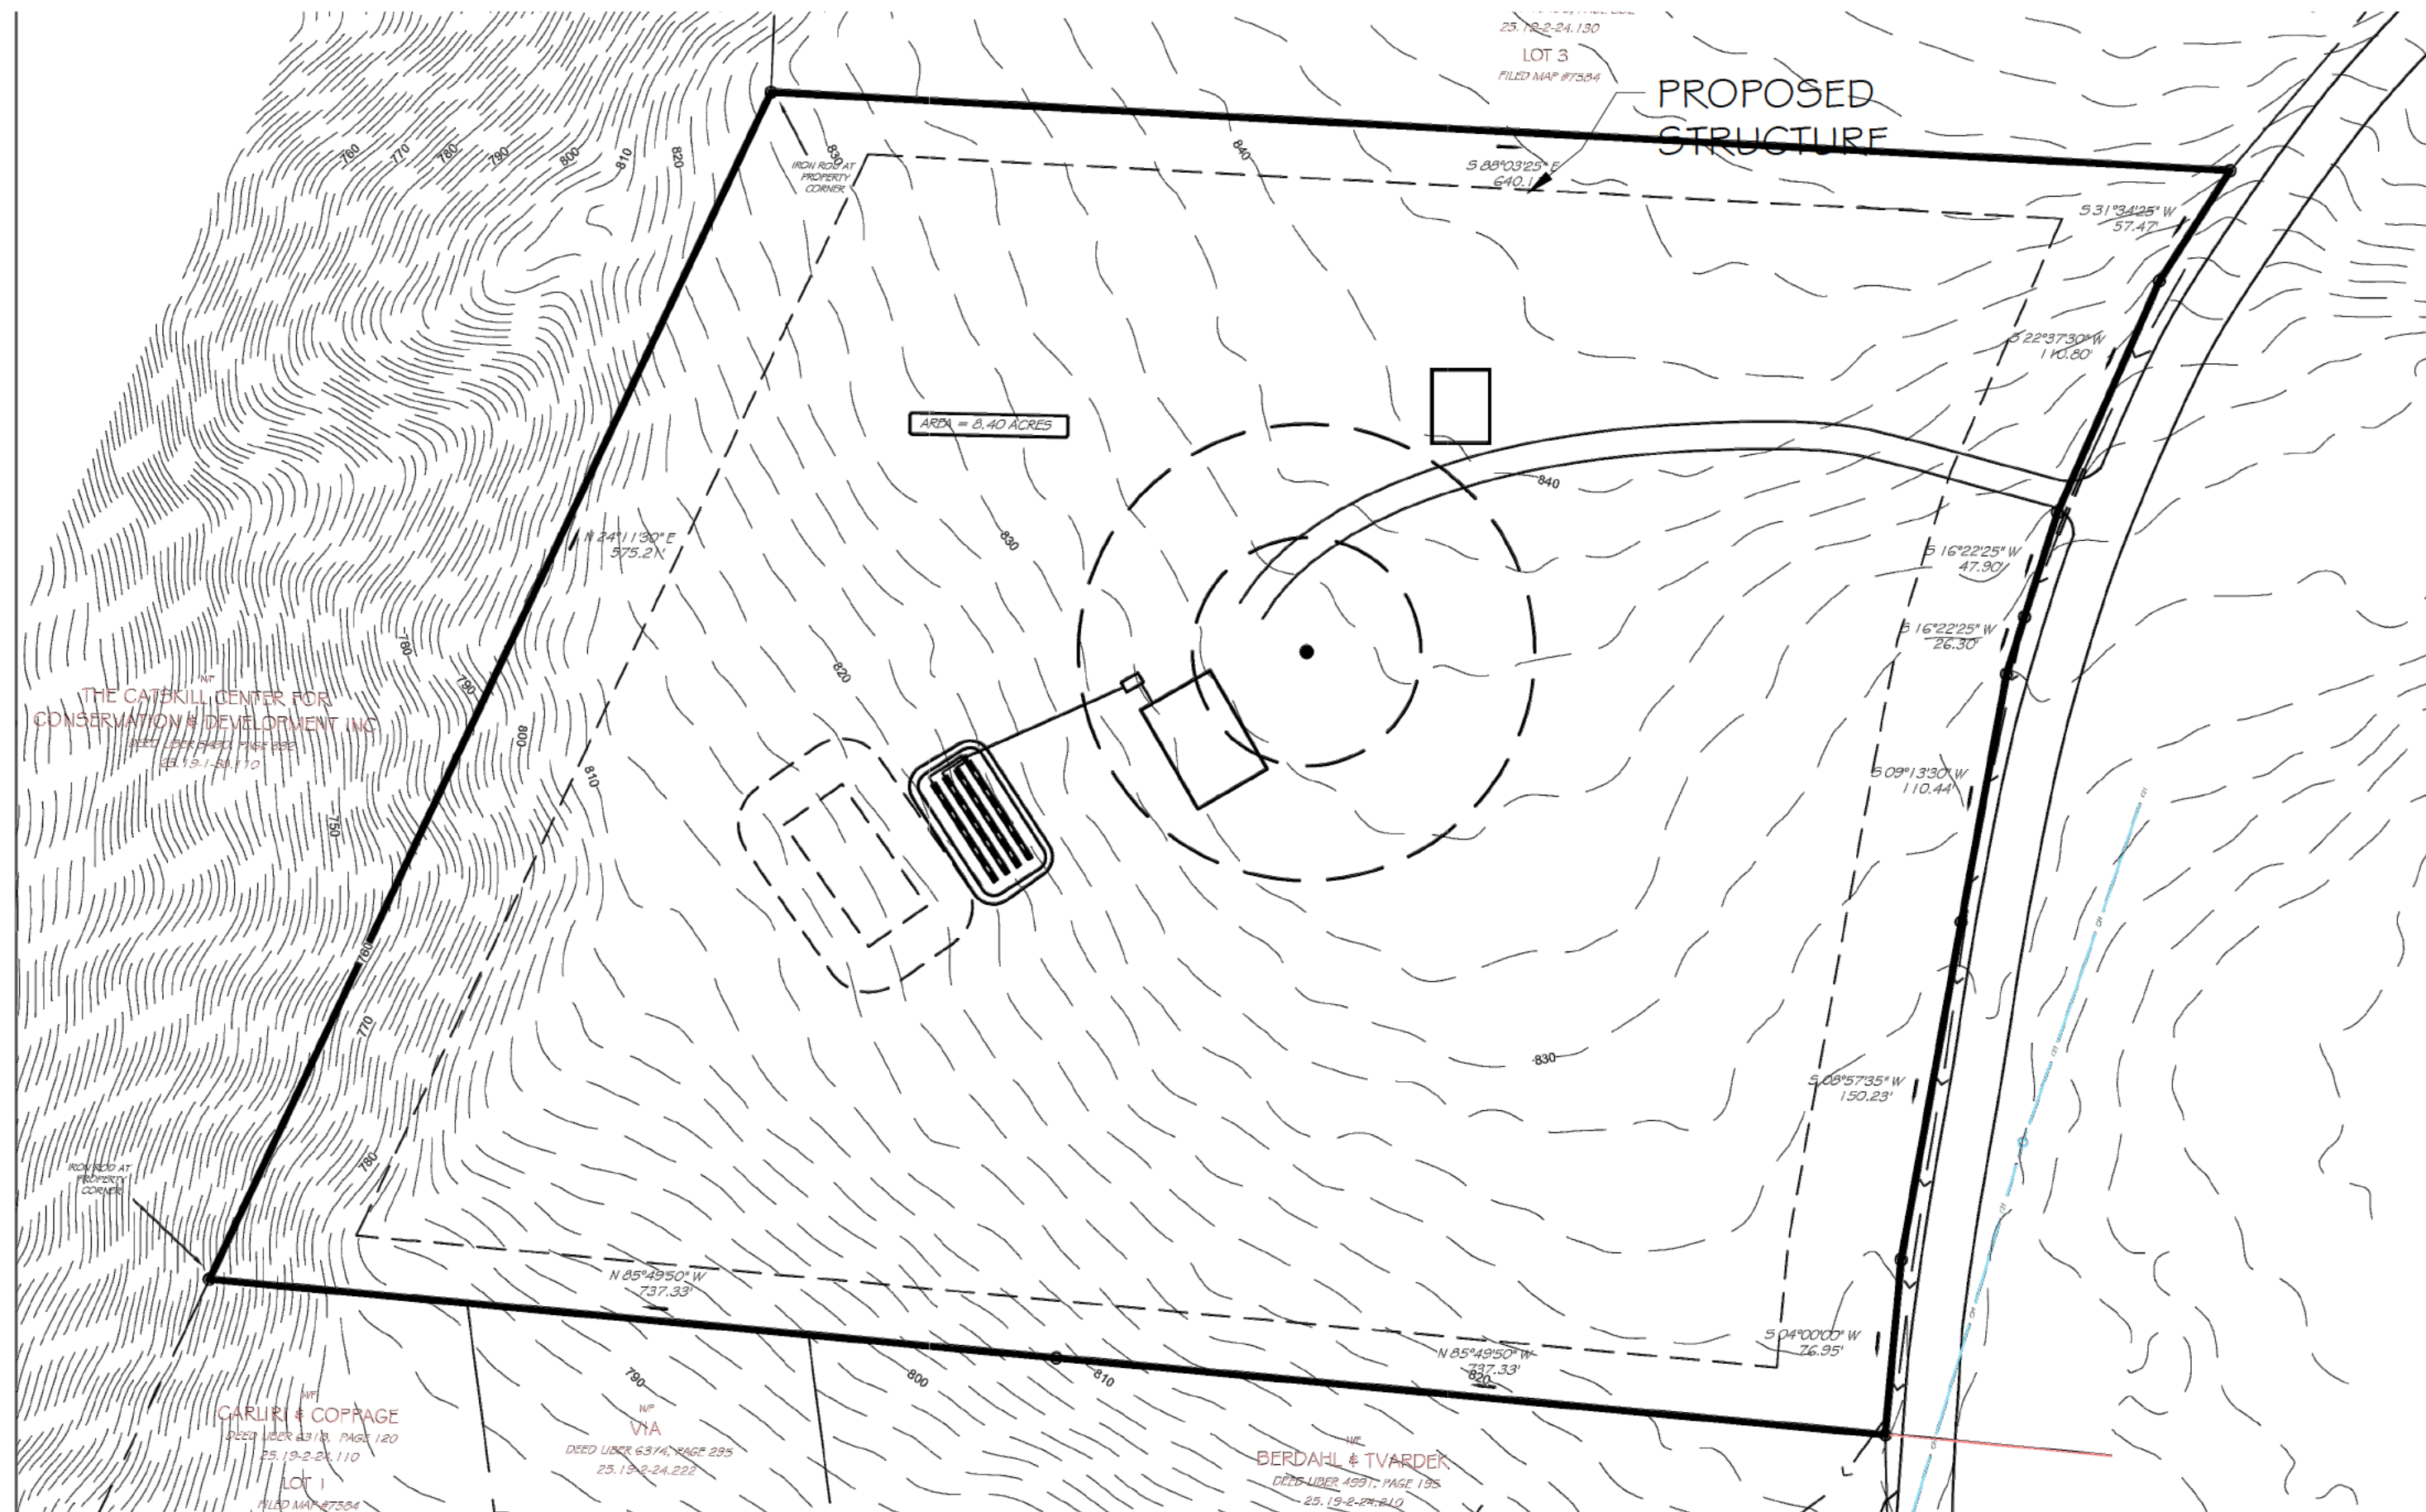

1

SITE PLAN

Scale: NTS