


Pine Hill Wastewater Treatment Plant's Sewer Collection System Service Area in the Town of Shandaken

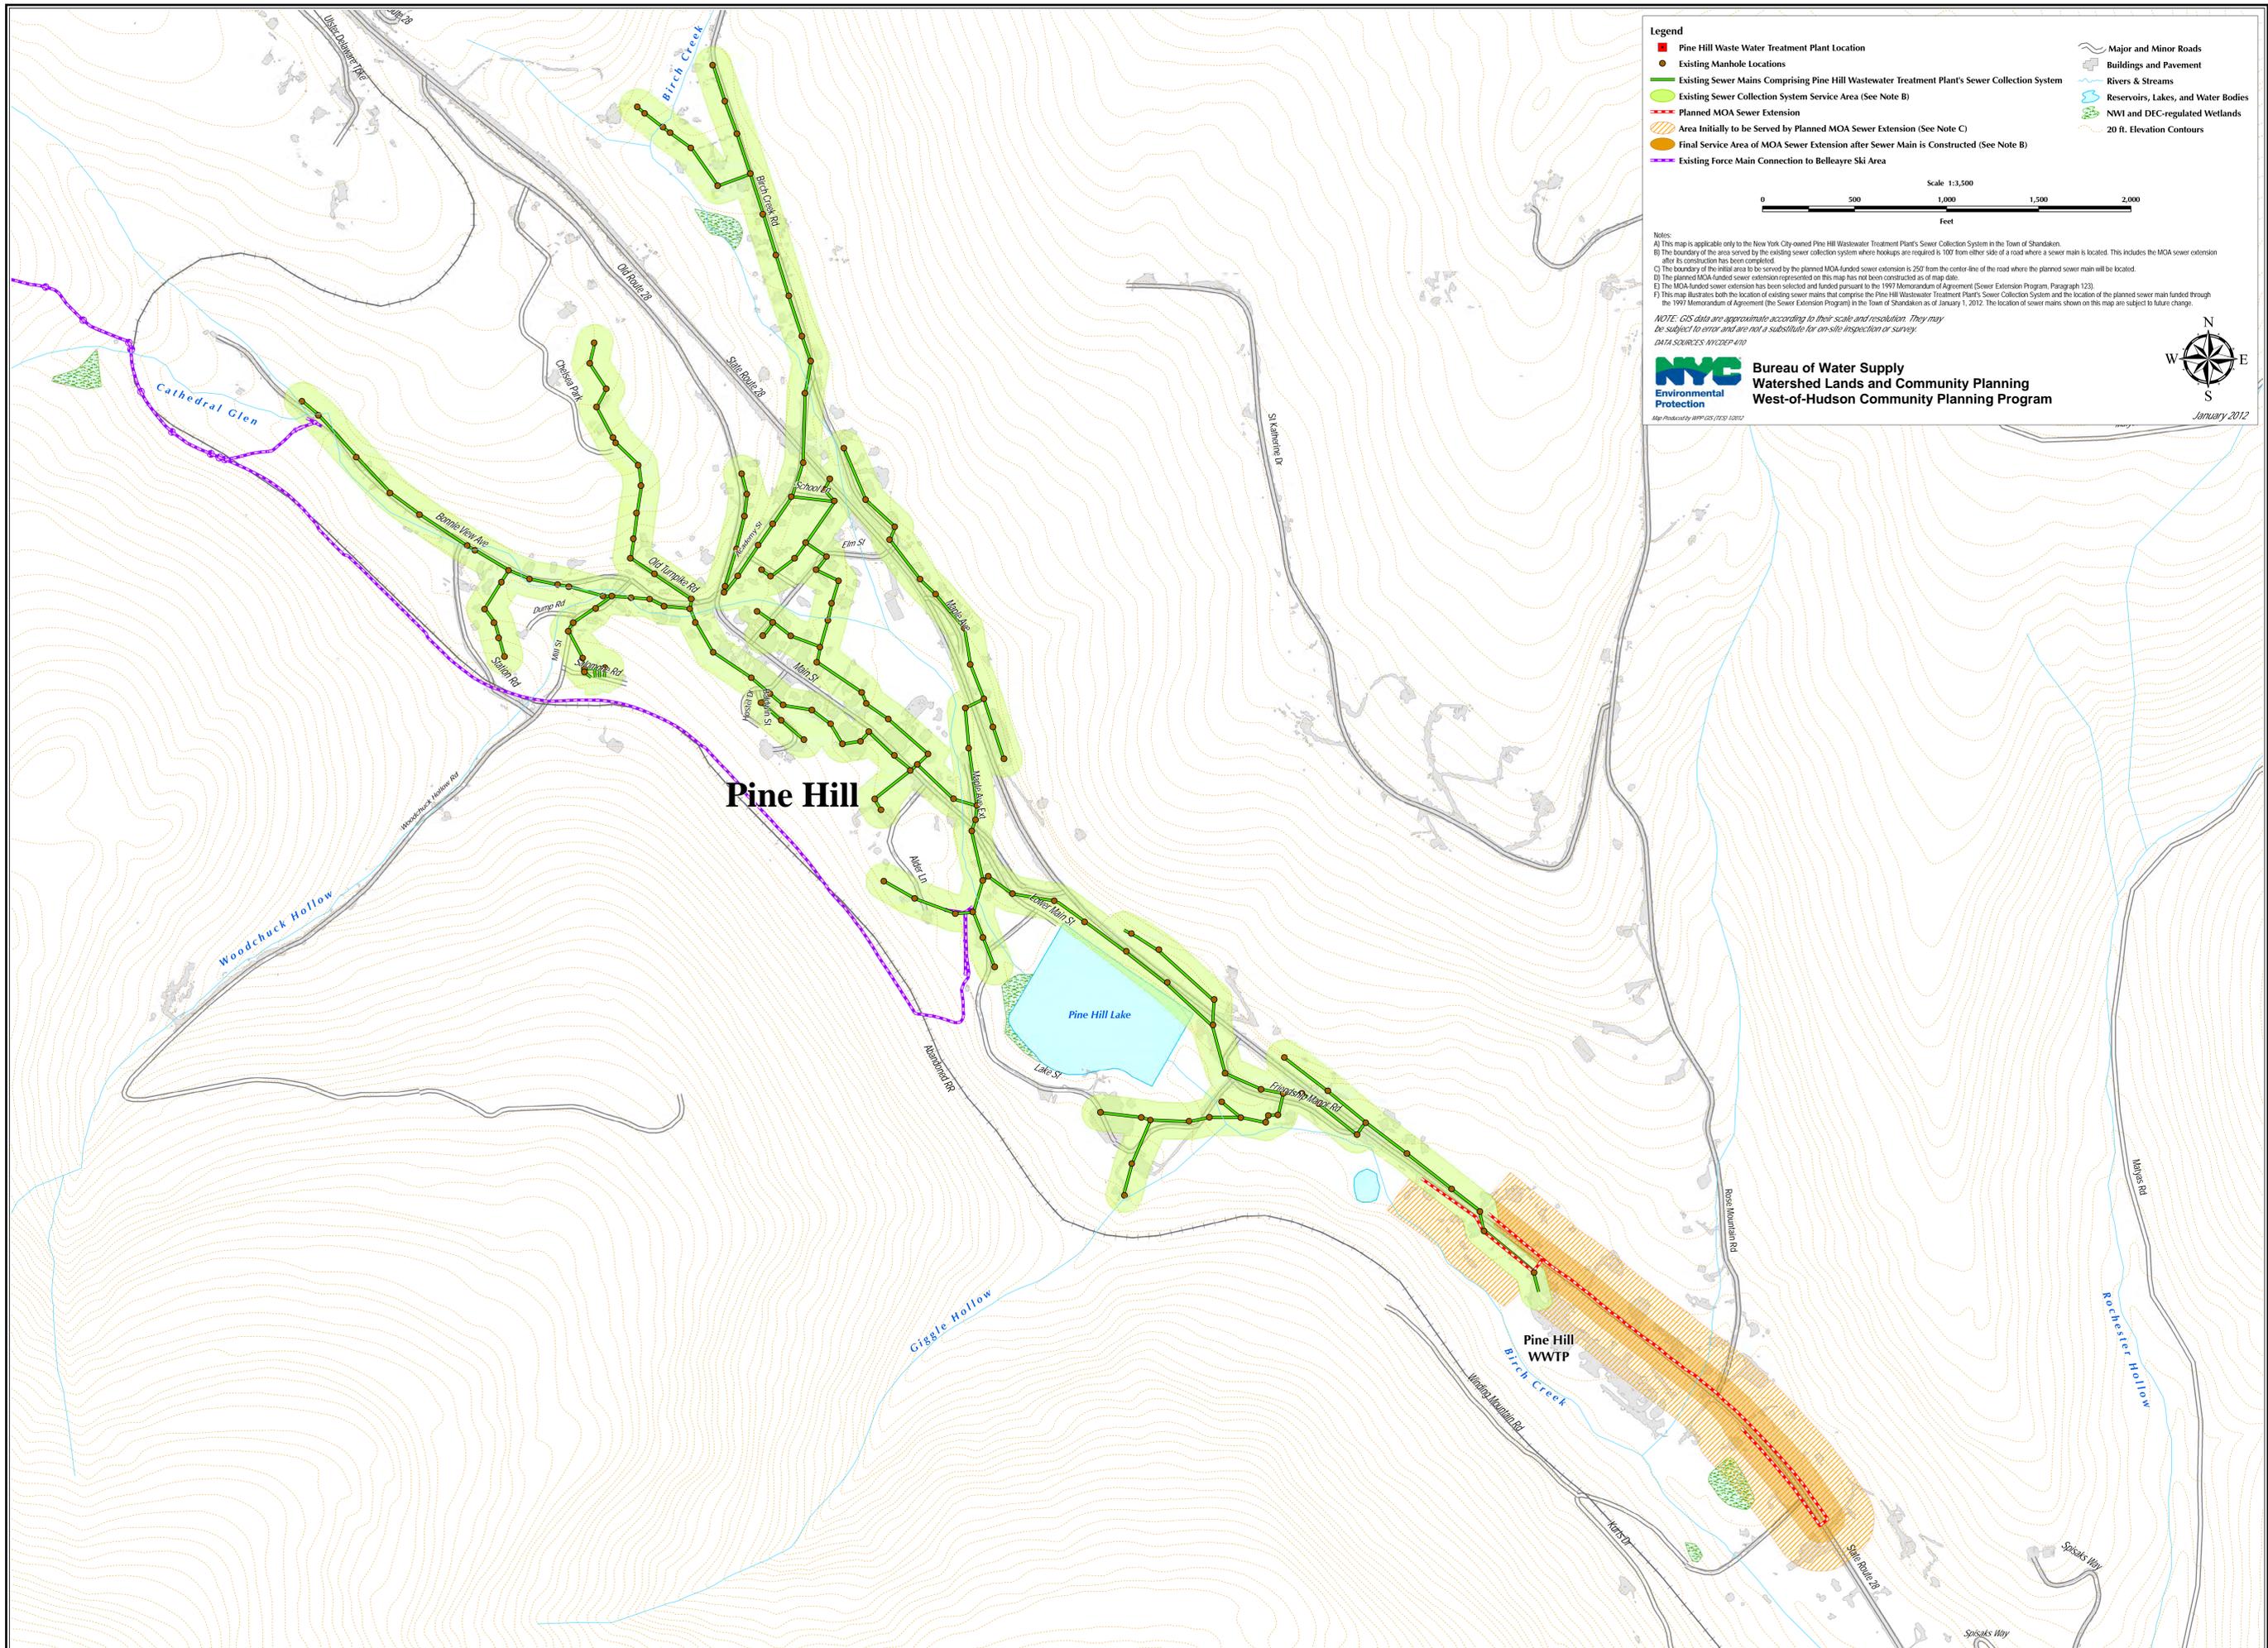

Legend

- Pine Hill Wastewater Treatment Plant Location
- Existing Manhole Locations
- Existing Sewer Mains Comprising Pine Hill Wastewater Treatment Plant's Sewer Collection System
- Existing Sewer Collection System Service Area (See Note B)
- Planned MOA Sewer Extension
- Area Initially to be Served by Planned MOA Sewer Extension (See Note C)
- Final Service Area of MOA Sewer Extension after Sewer Main is Constructed (See Note B)
- Existing Force Main Connection to Belleayre Ski Area

- Major and Minor Roads
- Buildings and Pavement
- Rivers & Streams
- Reservoirs, Lakes, and Water Bodies
- NWI and DEC-regulated Wetlands
- 20 ft. Elevation Contours

Scale 1:3,500
0 500 1,000 1,500 2,000
Feet

Notes:

A) This map is applicable only to the New York City-owned Pine Hill Wastewater Treatment Plant's Sewer Collection System in the Town of Shandaken.

B) The boundary of the area served by the existing sewer collection system where hookups are required is 100' from either side of a road where a sewer main is located. This includes the MOA sewer extension after its construction has been completed.

C) The boundary of the initial area to be served by the planned MOA-funded sewer extension is 250' from the center-line of the road where the planned sewer main will be located.

D) The planned MOA-funded sewer extension represented on this map has not been constructed as of map date.

E) The MOA-funded sewer extension has been selected and funded pursuant to the 1997 Memorandum of Agreement (Sewer Extension Program, Paragraph 123).

F) This map illustrates both the location of existing sewer mains that comprise the Pine Hill Wastewater Treatment Plant's Sewer Collection System and the location of the planned sewer main funded through the 1997 Memorandum of Agreement (the Sewer Extension Program) in the Town of Shandaken as of January 1, 2012. The location of sewer mains shown on this map are subject to future change.

NOTE: GIS data are approximate according to their scale and resolution. They may be subject to error and are not a substitute for on-site inspection or survey.

DATA SOURCES: NYC DEP 410

NYC Bureau of Water Supply
Environmental Protection
Watershed Lands and Community Planning
West-of-Hudson Community Planning Program

January 2012